



CROSS SECTION

NOTES:


1. ICN TO BE 36" OR MORE BELOW EXISTING GRADE OR NEW GRADE AT DITCH CUTS
2. STATIONING ON CROSS SECTIONS IS IOWA DOT STATIONING

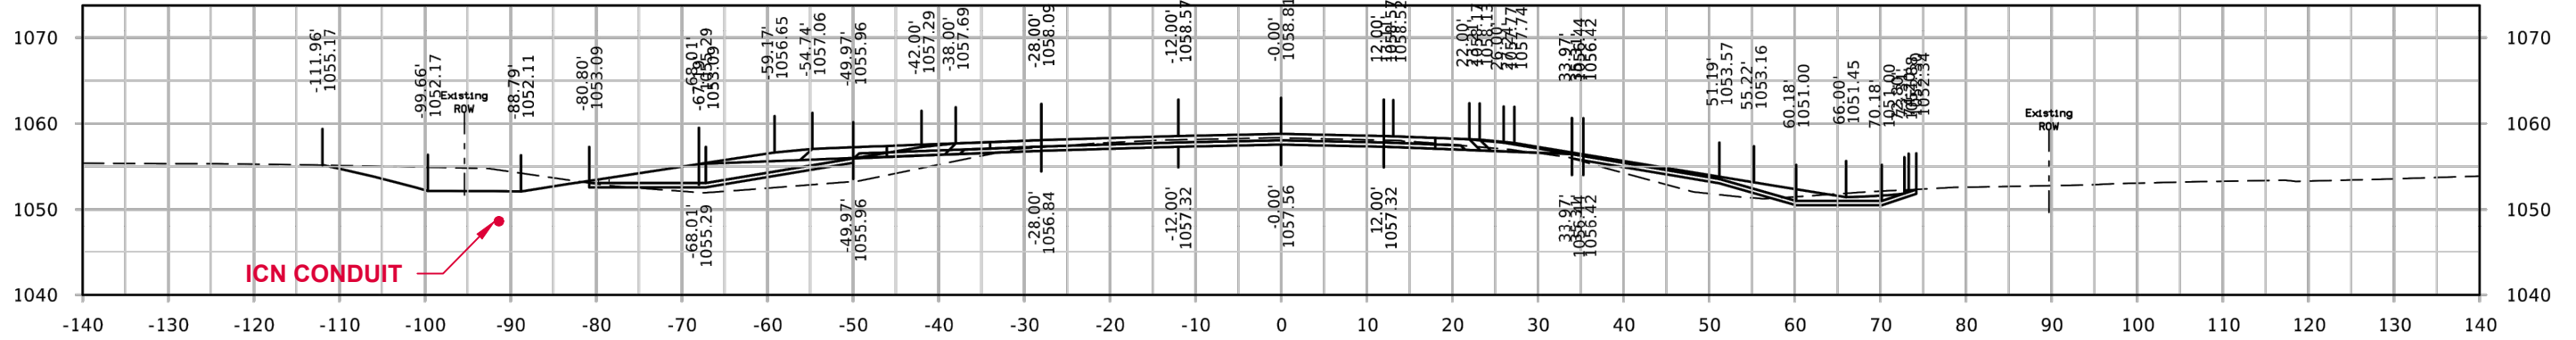

STA. 1263+00.00
CROSS SECTION BQ

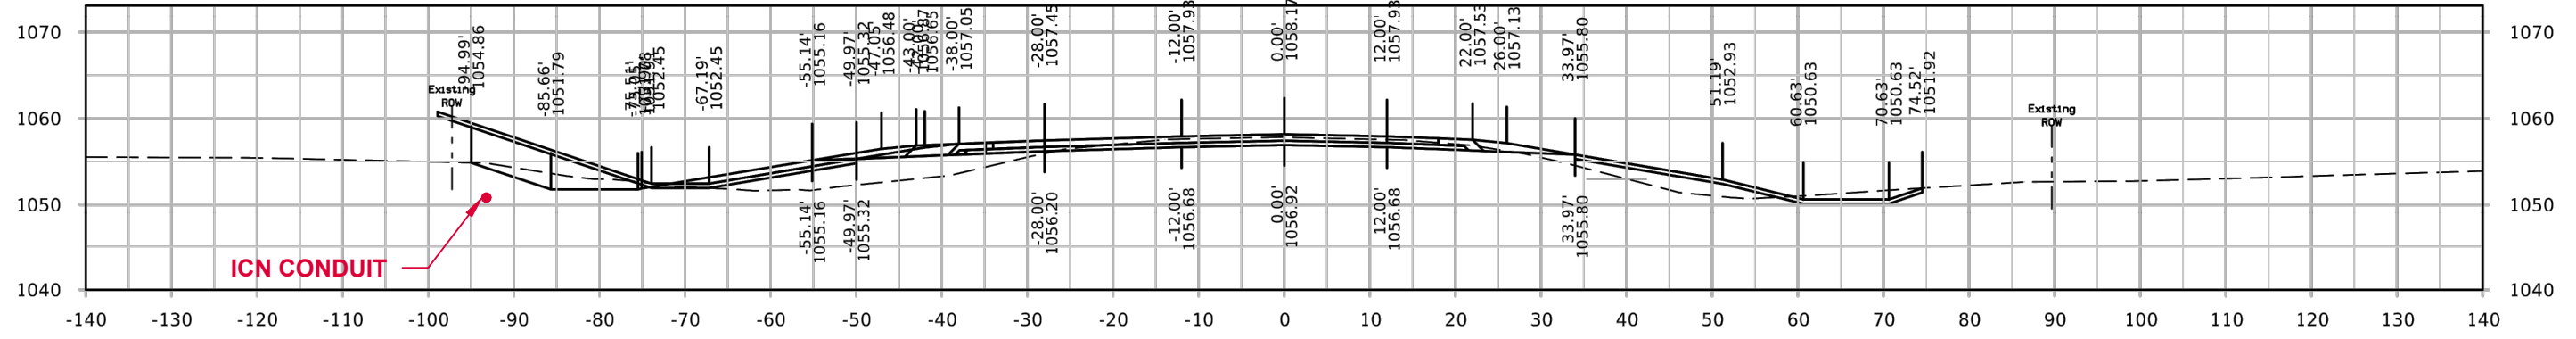


STA. 1262+50.00
CROSS SECTION BP

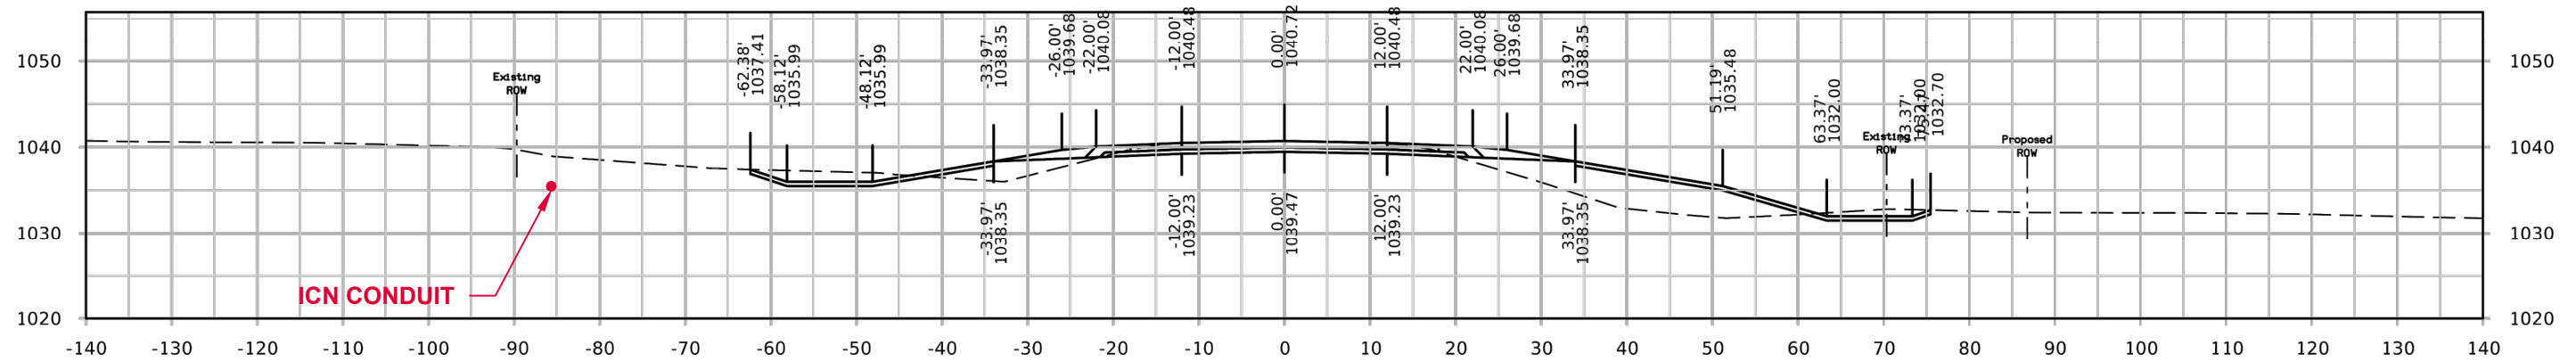

STA. 1248+50.00
CROSS SECTION BO

* CONDUIT NOT TO SCALE

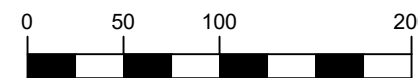

GRAPHIC SCALE



MANCHESTER – DOT HWY 13 RELOCATION
FIBER INSTALLATION

1	FOR 60% REVIEW	09/25/2023
2	FOR 90% REVIEW	10/12/2023
3	FOR PERMIT PLANS	10/24/2023
4		


IOWA COMMUNICATIONS NETWORK
400 EAST 14TH STREET
GRIMES STATE OFFICE BUILDING
DES MOINES, IOWA 50319
ICN © 2021, COPY WITH PERMISSION




CROSS SECTION

NOTES:


1. ICN TO BE 36" OR MORE BELOW EXISTING GRADE OR NEW GRADE AT DITCH CUTS
2. STATIONING ON CROSS SECTIONS IS IOWA DOT STATIONING

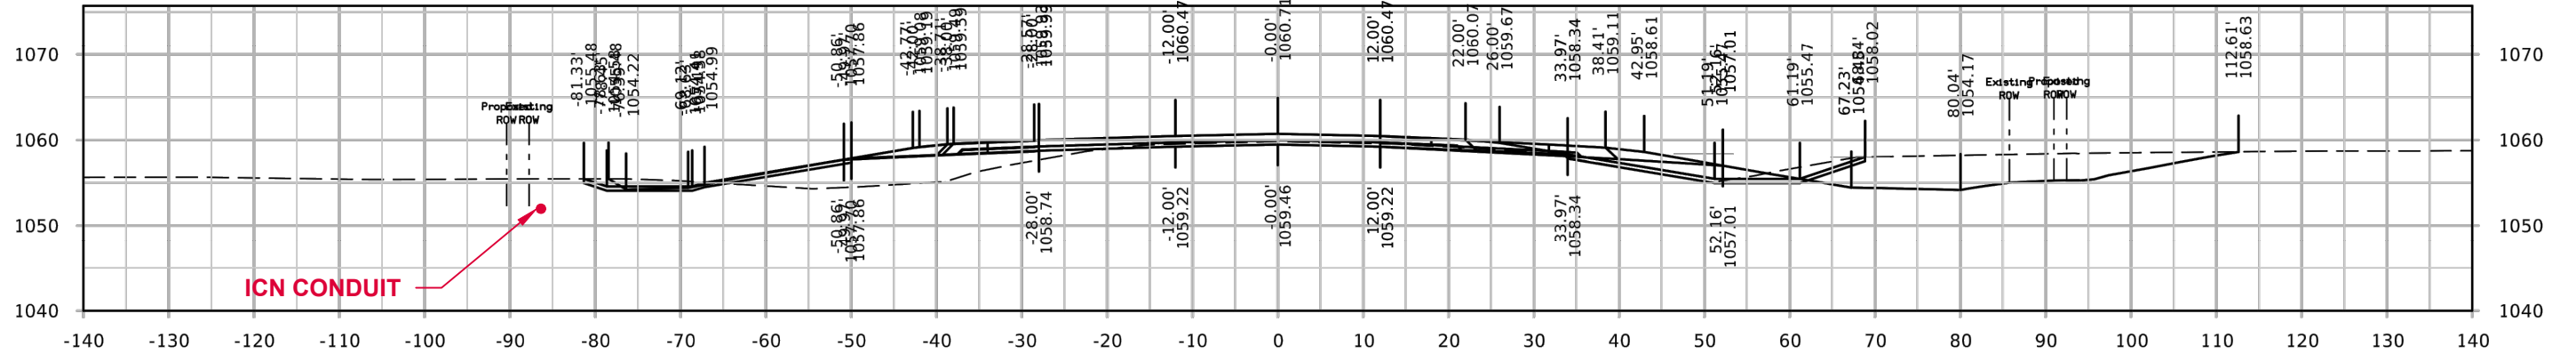

STA. 1264+50.00
CROSS SECTION BT

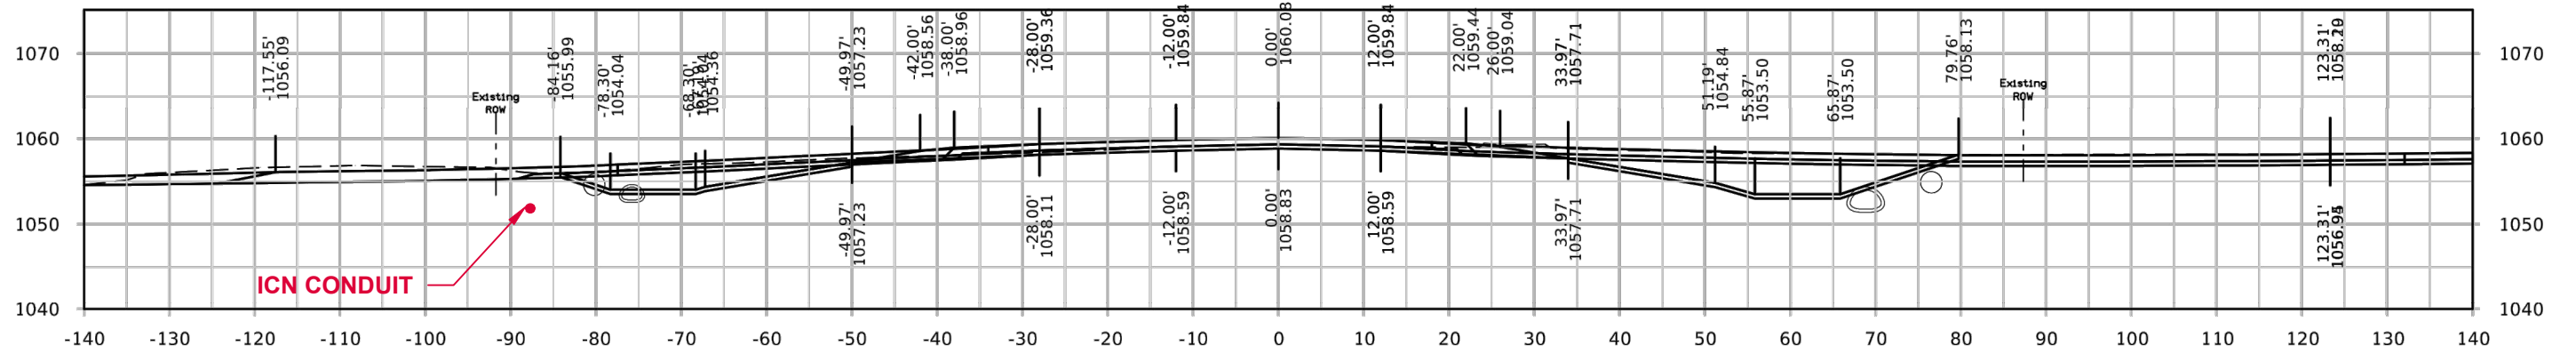


STA. 1264+00.00
CROSS SECTION BS

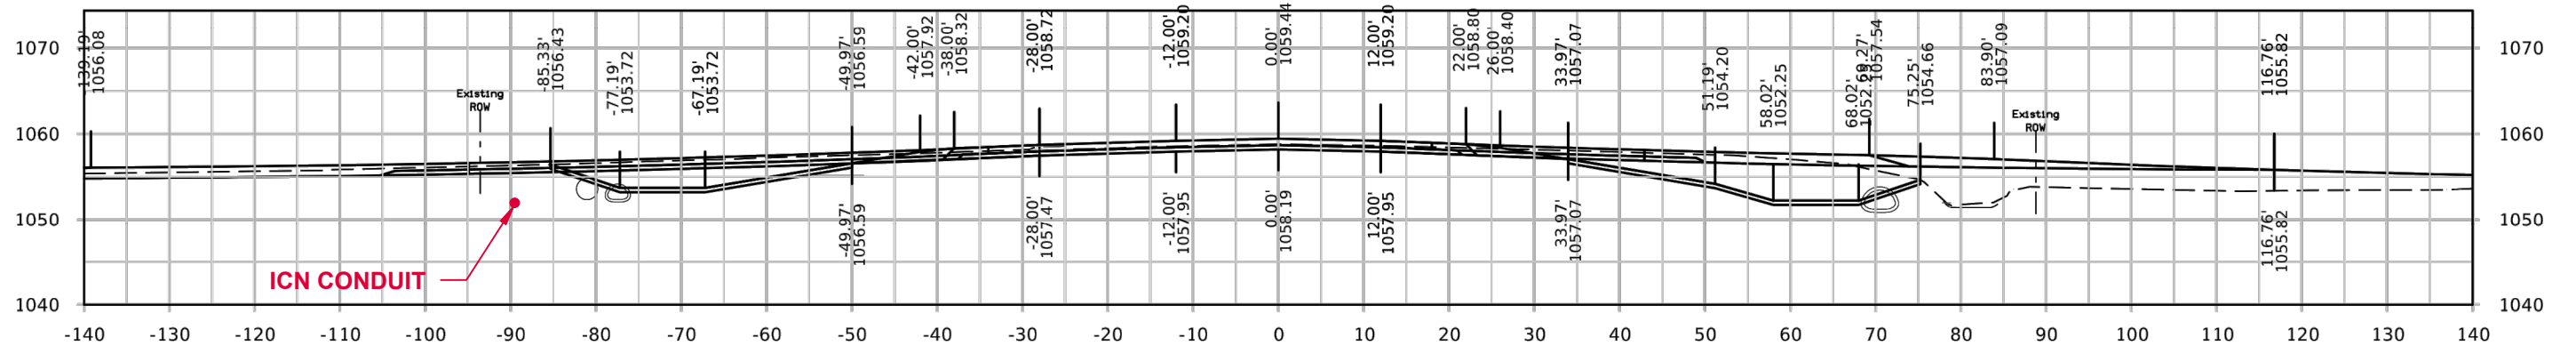

STA. 1263+50.00
CROSS SECTION BR

* CONDUIT NOT TO SCALE

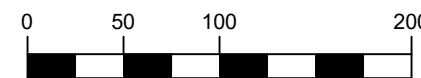

GRAPHIC SCALE




MANCHESTER – DOT HWY 13 RELOCATION
FIBER INSTALLATION

1	FOR 60% REVIEW	09/25/2023
2	FOR 90% REVIEW	10/12/2023
3	FOR PERMIT PLANS	10/24/2023
4		


hbk **ICN**

IOWA COMMUNICATIONS NETWORK
400 EAST 14TH STREET
GRIMES STATE OFFICE BUILDING
DES MOINES, IOWA 50319
ICN © 2021, COPY WITH PERMISSION


CROSS SECTION

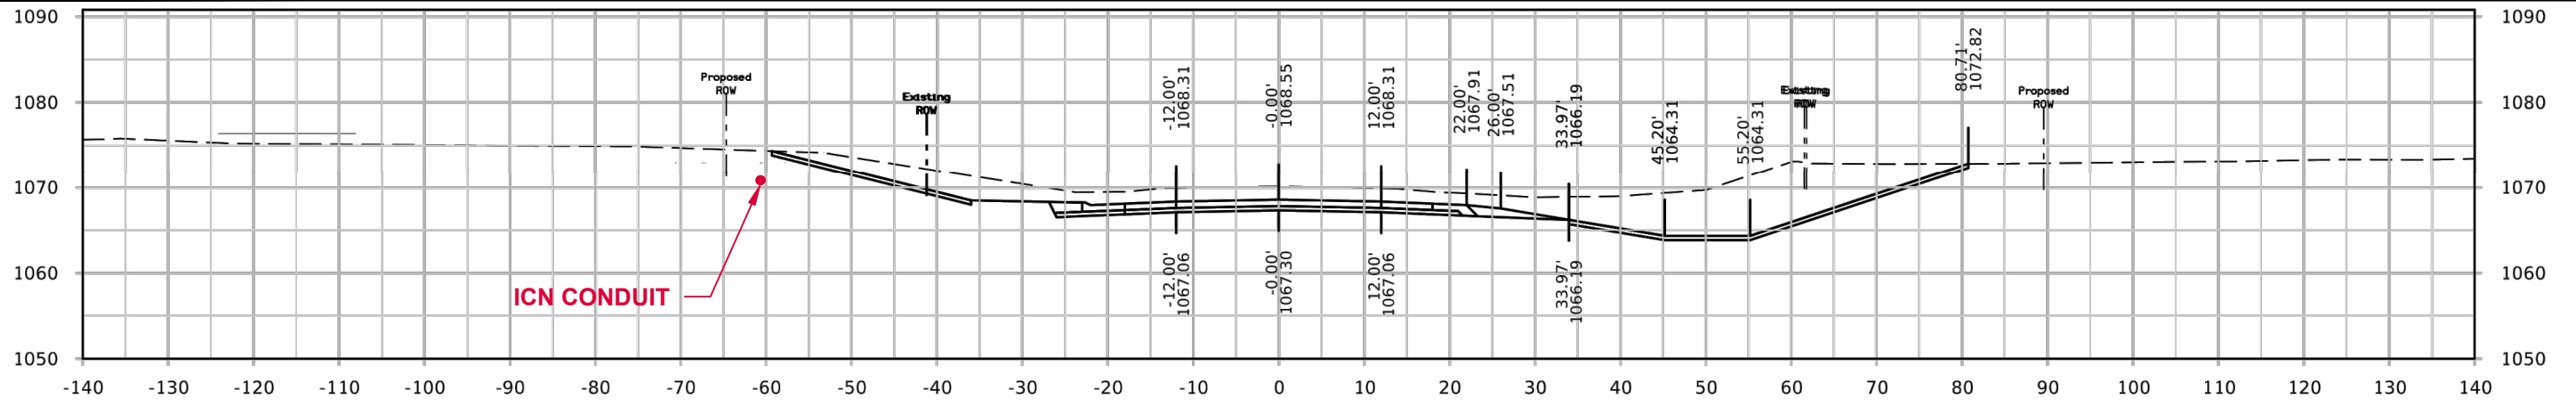

STA. 1283+50.00
CROSS SECTION BW

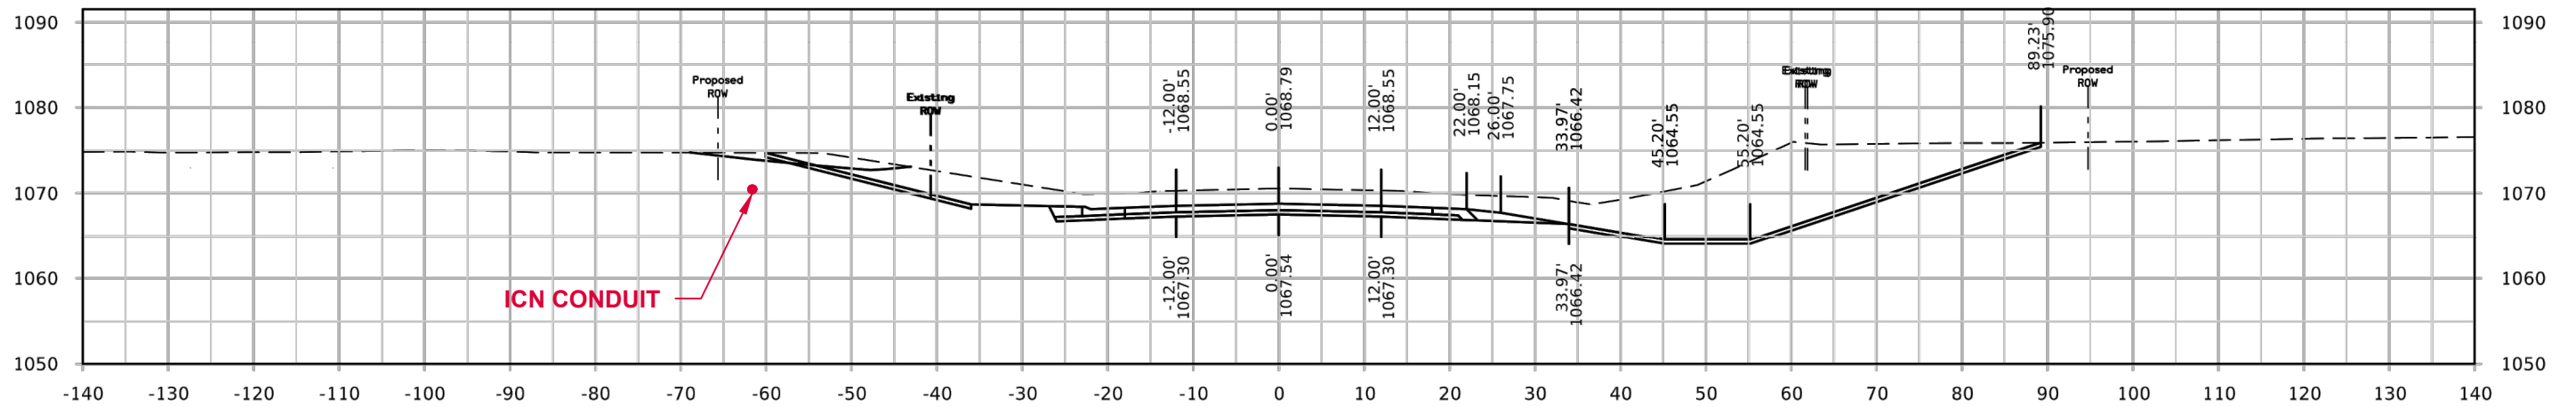

STA. 1283+00.00
CROSS SECTION BV

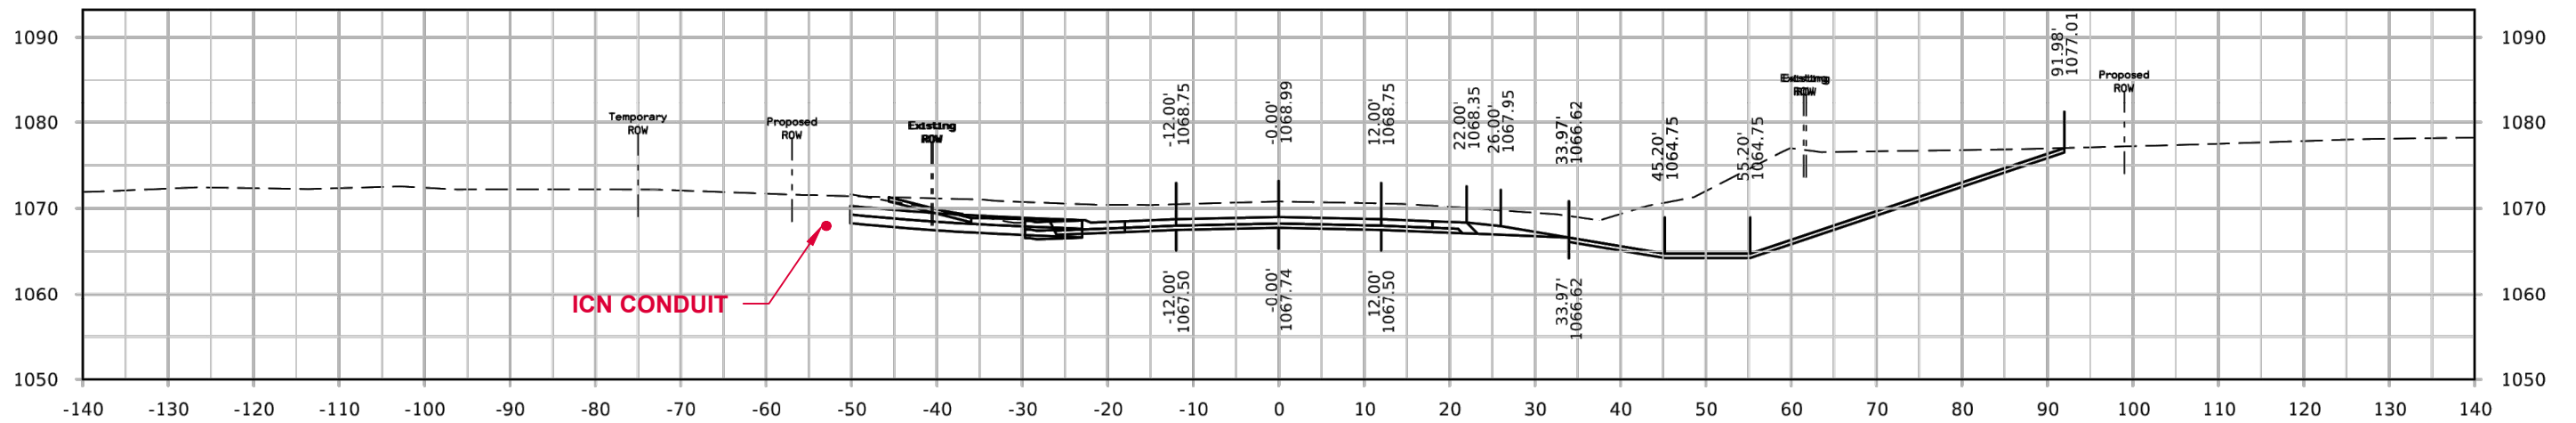


STA. 1282+55.26
CROSS SECTION BU

NOTES:

1. ICN TO BE 36" OR MORE BELOW EXISTING GRADE OR NEW GRADE AT DITCH CUTS
2. STATIONING ON CROSS SECTIONS IS IOWA DOT STATIONING

* CONDUIT NOT TO SCALE

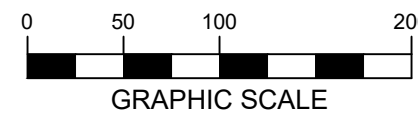




MANCHESTER – DOT HWY 13 RELOCATION		
FIBER INSTALLATION		
1	FOR 60% REVIEW	09/25/2023
2	FOR 90% REVIEW	10/12/2023
3	FOR PERMIT PLANS	10/24/2023
4		

IOWA COMMUNICATIONS NETWORK
 400 EAST 14TH STREET
 GRIMES STATE OFFICE BUILDING
 DES MOINES, IOWA 50319
 ICN © 2021, COPY WITH PERMISSION

CROSS SECTION

NOTES:

1. ICN TO BE 36" OR MORE BELOW EXISTING GRADE OR NEW GRADE AT DITCH CUTS
2. STATIONING ON CROSS SECTIONS IS IOWA DOT STATIONING

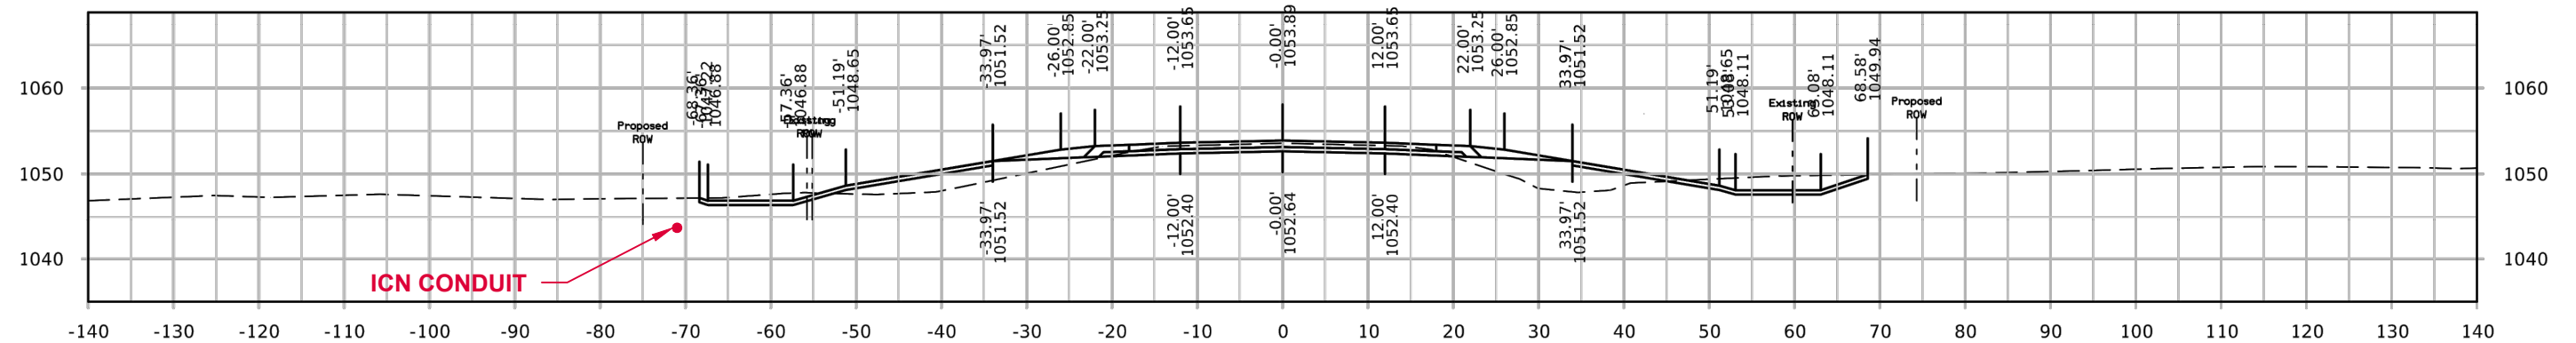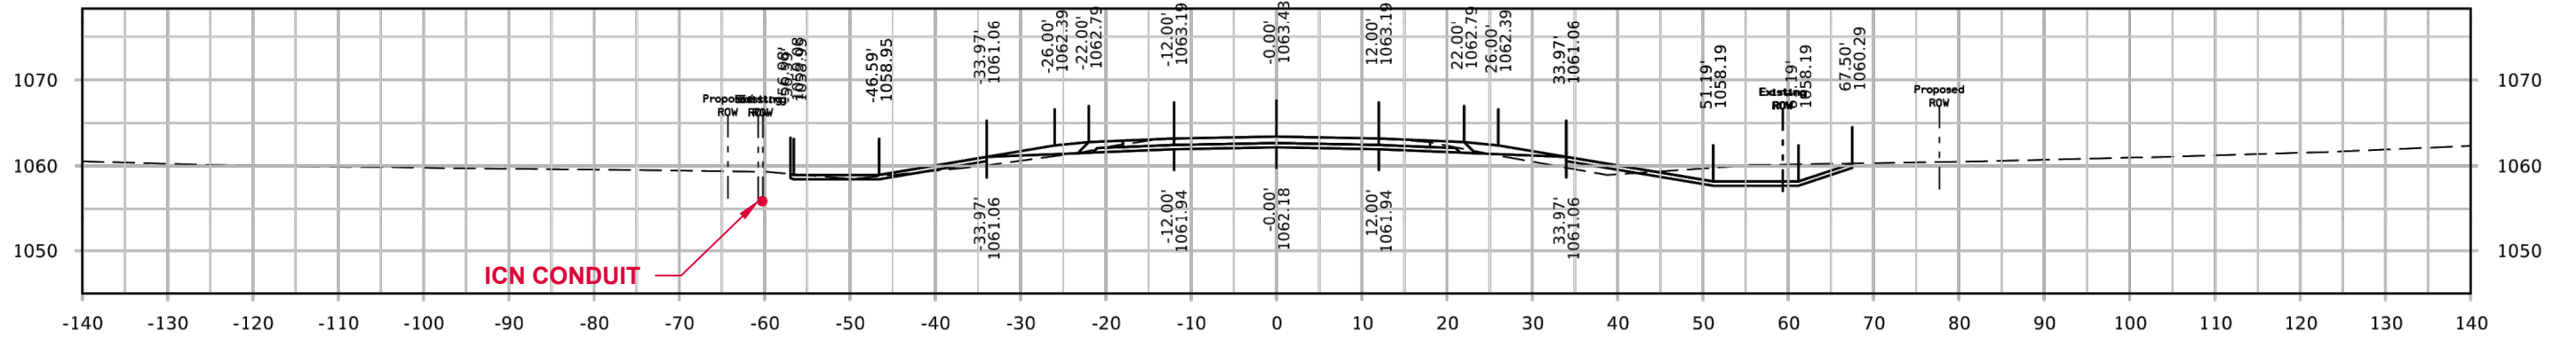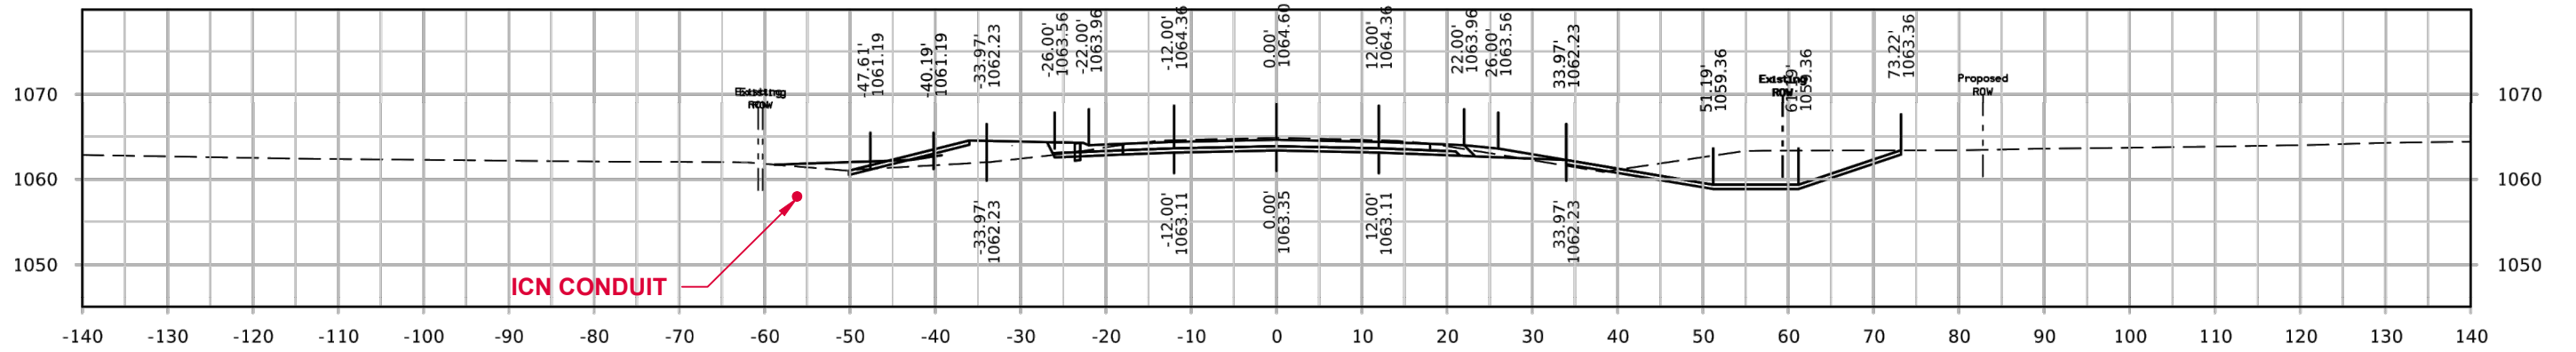

* CONDUIT NOT TO SCALE



GRAPHIC SCALE




MANCHESTER — DOT HWY 13 RELOCATION		
FIBER INSTALLATION		
1	FOR 60% REVIEW	09/25/2023
2	FOR 90% REVIEW	10/12/2023
3	FOR PERMIT PLANS	10/24/2023
4		

IOWA COMMUNICATIONS NETWORK
 400 EAST 14TH STREET
 GRIMES STATE OFFICE BUILDING
 DES MOINES, IOWA 50319
 ICN © 2021, COPY WITH PERMISSION


CROSS SECTION

NOTES:


1. ICN TO BE 36" OR MORE BELOW EXISTING GRADE OR NEW GRADE AT DITCH CUTS
2. STATIONING ON CROSS SECTIONS IS IOWA DOT STATIONING

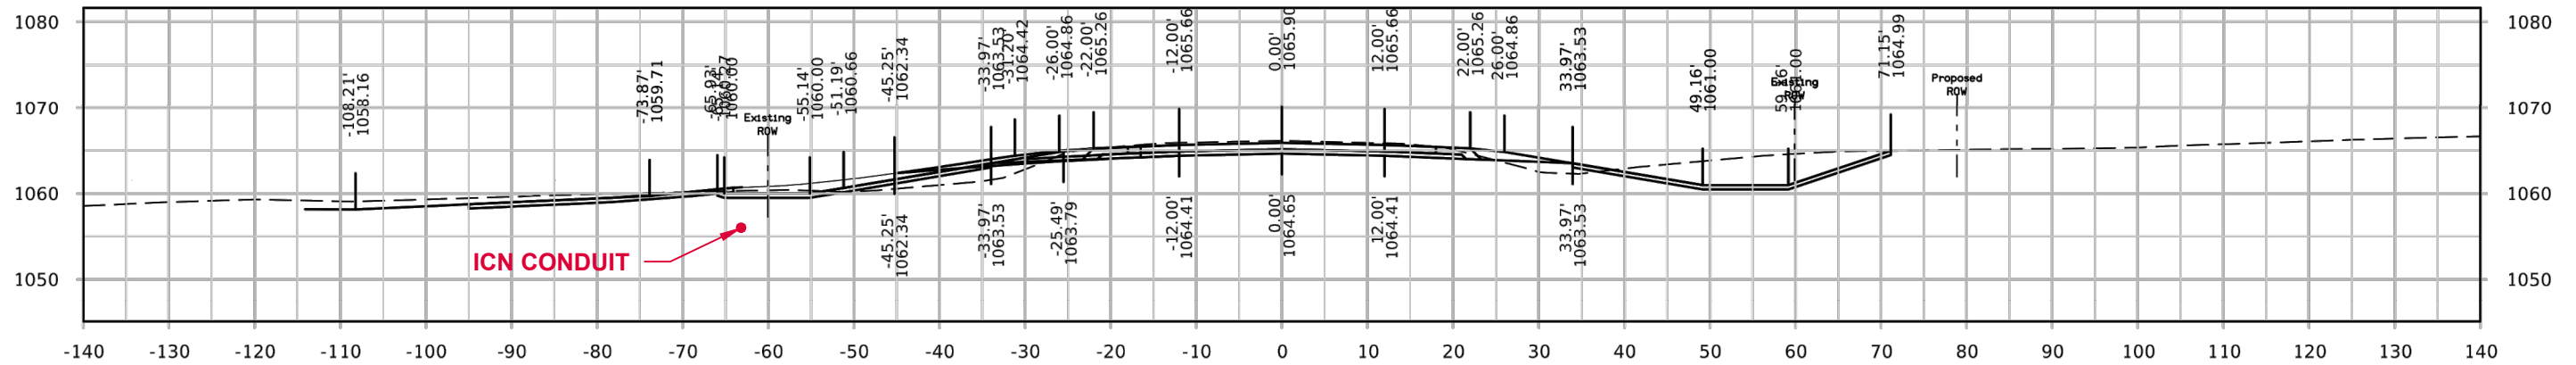


STA. 1316+50.00
CROSS SECTION CC

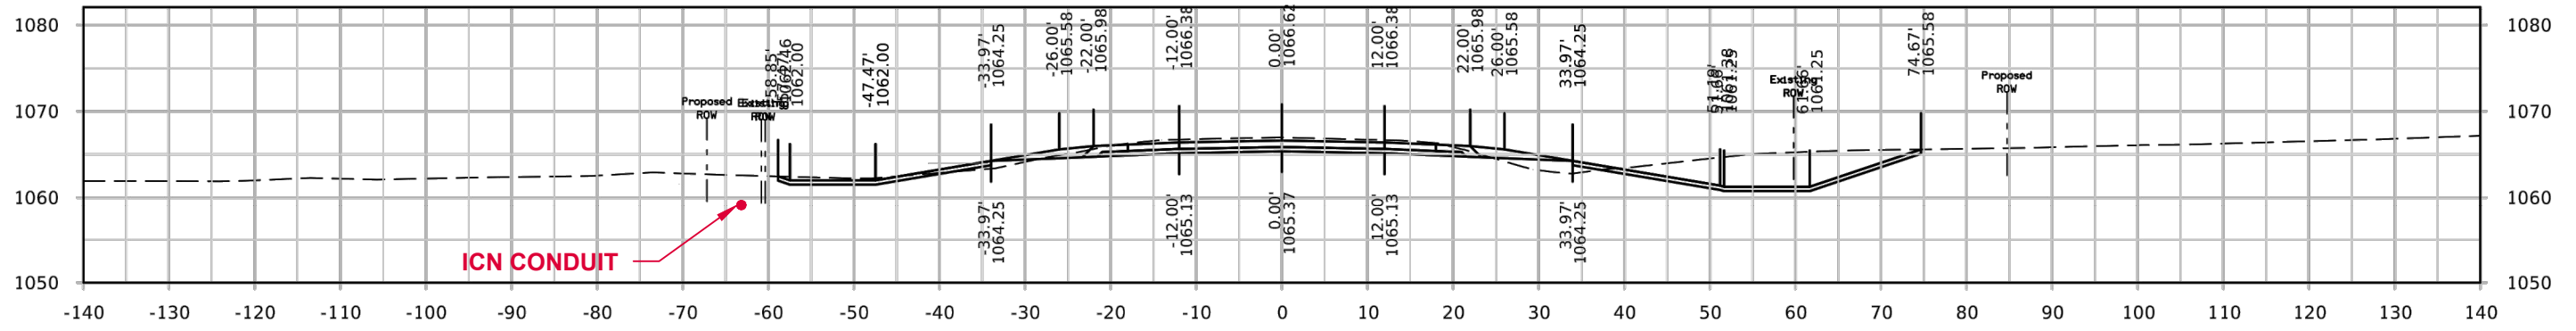

STA. 1316+00.00
CROSS SECTION CB

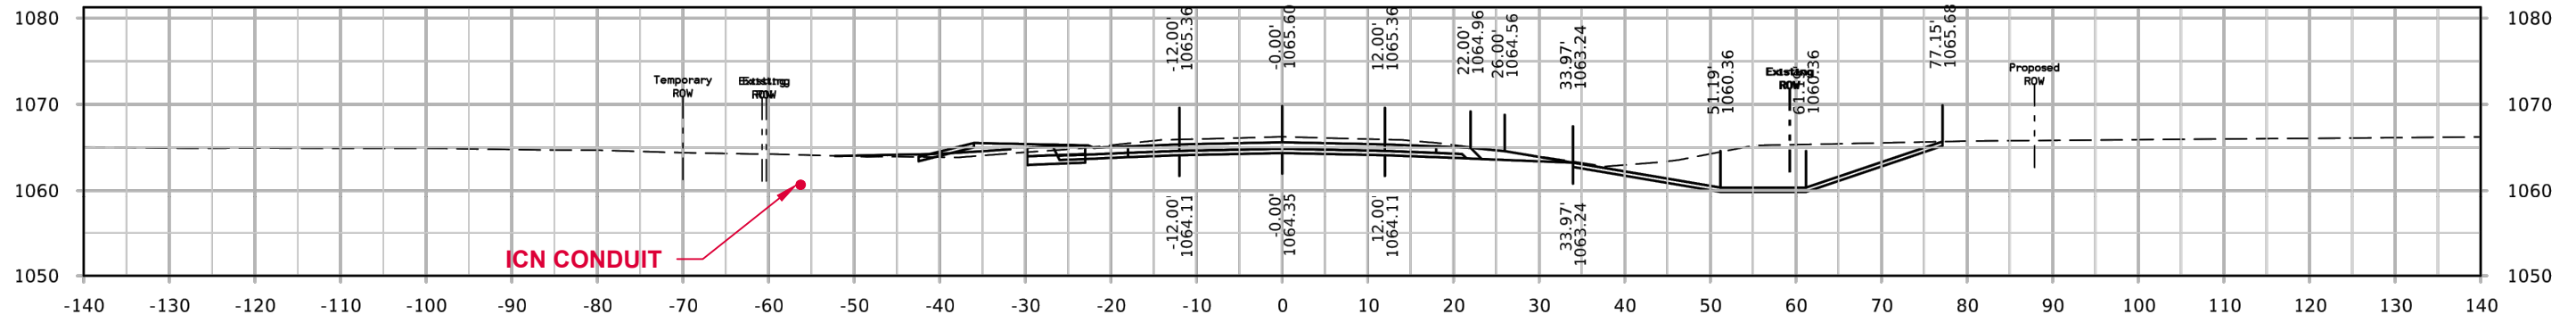

STA. 1311+00.00
CROSS SECTION CA

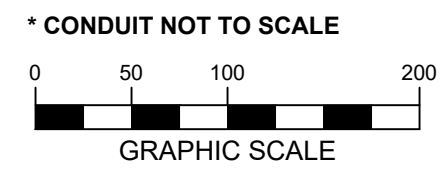


MANCHESTER – DOT HWY 13 RELOCATION		
FIBER INSTALLATION		
1	FOR 60% REVIEW	09/25/2023
2	FOR 90% REVIEW	10/12/2023
3	FOR PERMIT PLANS	10/24/2023
4		

IOWA COMMUNICATIONS NETWORK
400 EAST 14TH STREET
GRIMES STATE OFFICE BUILDING
DES MOINES, IOWA 50319
ICN © 2021, COPY WITH PERMISSION


CROSS SECTION

NOTES:


1. ICN TO BE 36" OR MORE BELOW EXISTING GRADE OR NEW GRADE AT DITCH CUTS
2. STATIONING ON CROSS SECTIONS IS IOWA DOT STATIONING

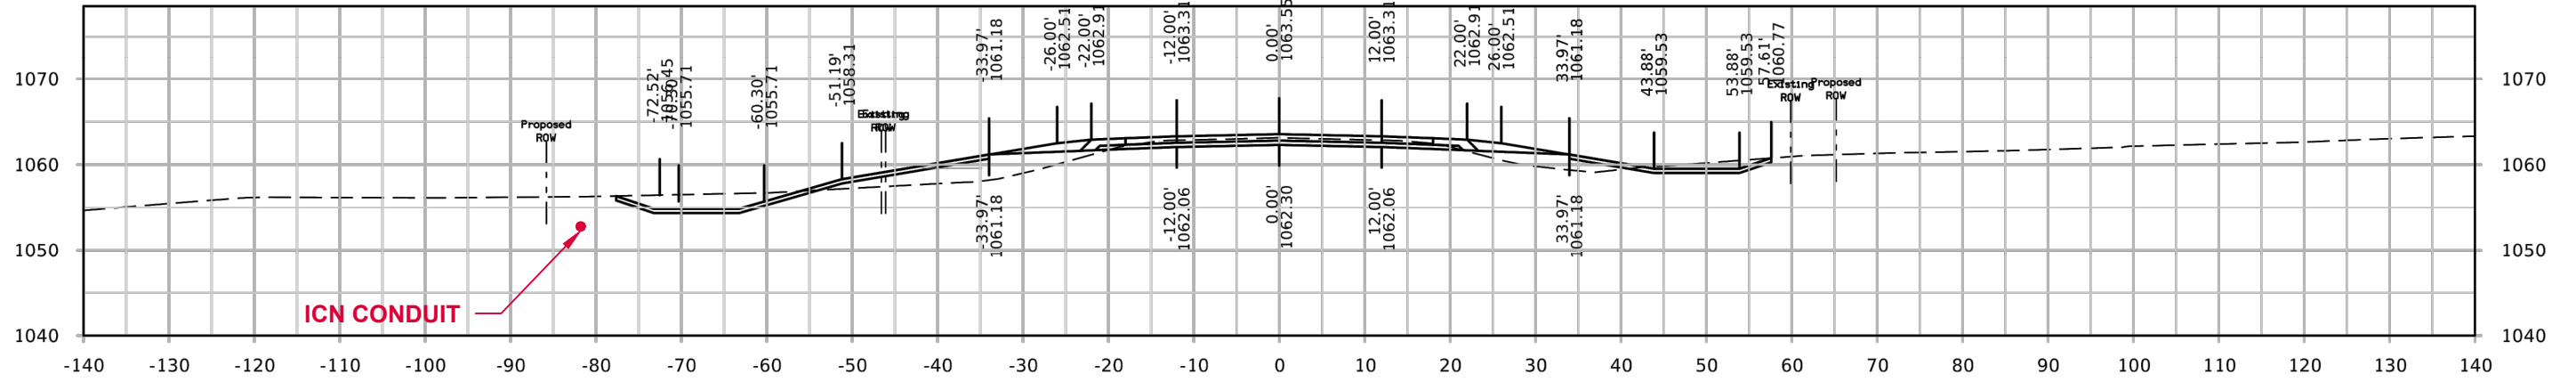

STA. 1318+50.00
CROSS SECTION CF

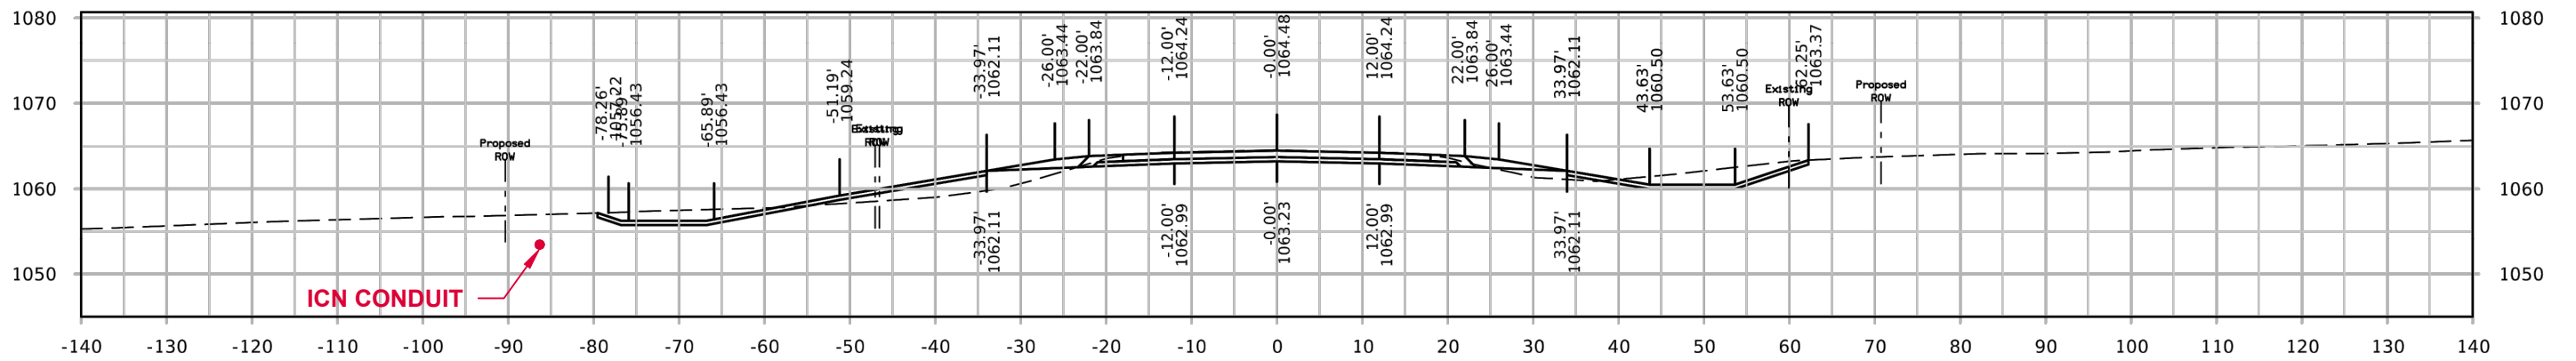


STA. 1317+50.00
CROSS SECTION CE

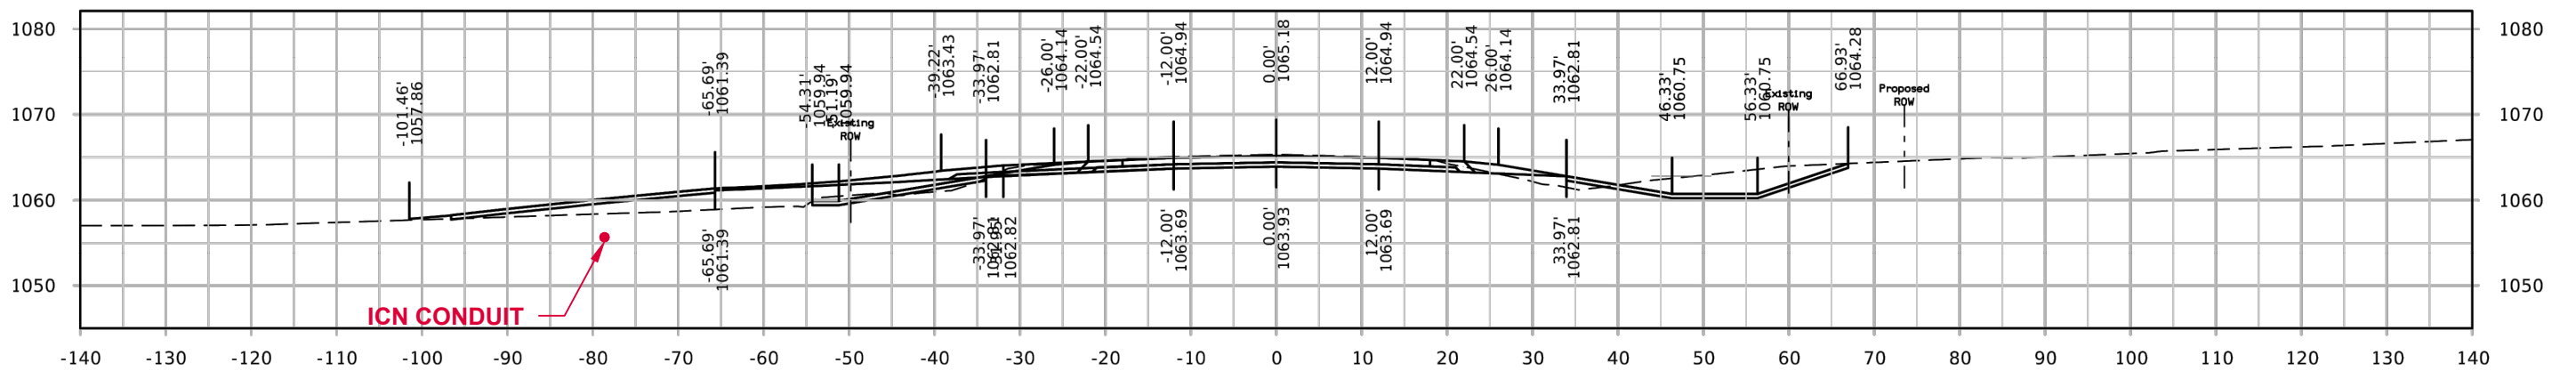

STA. 1317+00.00
CROSS SECTION CD

* CONDUIT NOT TO SCALE

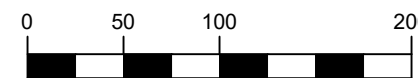

GRAPHIC SCALE






MANCHESTER – DOT HWY 13 RELOCATION		
FIBER INSTALLATION		
1	FOR 60% REVIEW	09/25/2023
2	FOR 90% REVIEW	10/12/2023
3	FOR PERMIT PLANS	10/24/2023
4		

IOWA COMMUNICATIONS NETWORK
400 EAST 14TH STREET
GRIMES STATE OFFICE BUILDING
DES MOINES, IOWA 50319
ICN © 2021, COPY WITH PERMISSION

CROSS SECTION

NOTES:

1. ICN TO BE 36" OR MORE BELOW EXISTING GRADE OR NEW GRADE AT DITCH CUTS
2. STATIONING ON CROSS SECTIONS IS IOWA DOT STATIONING

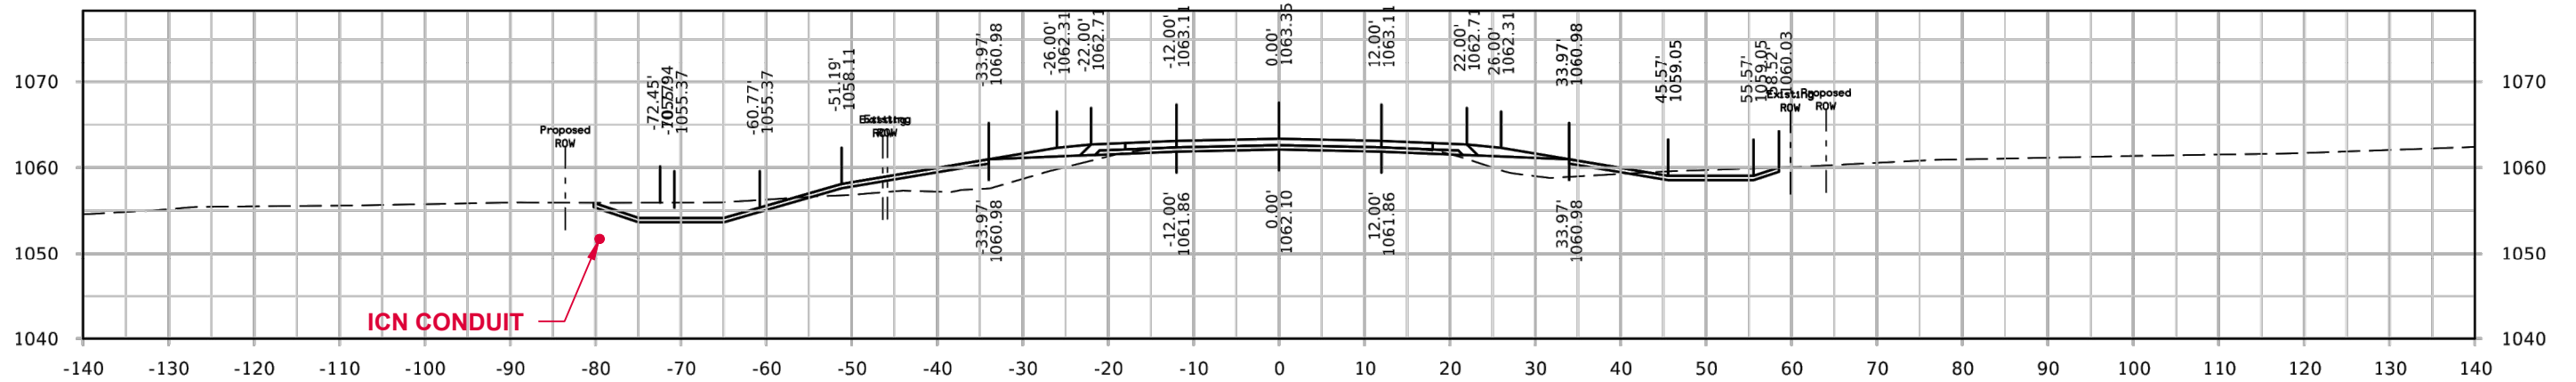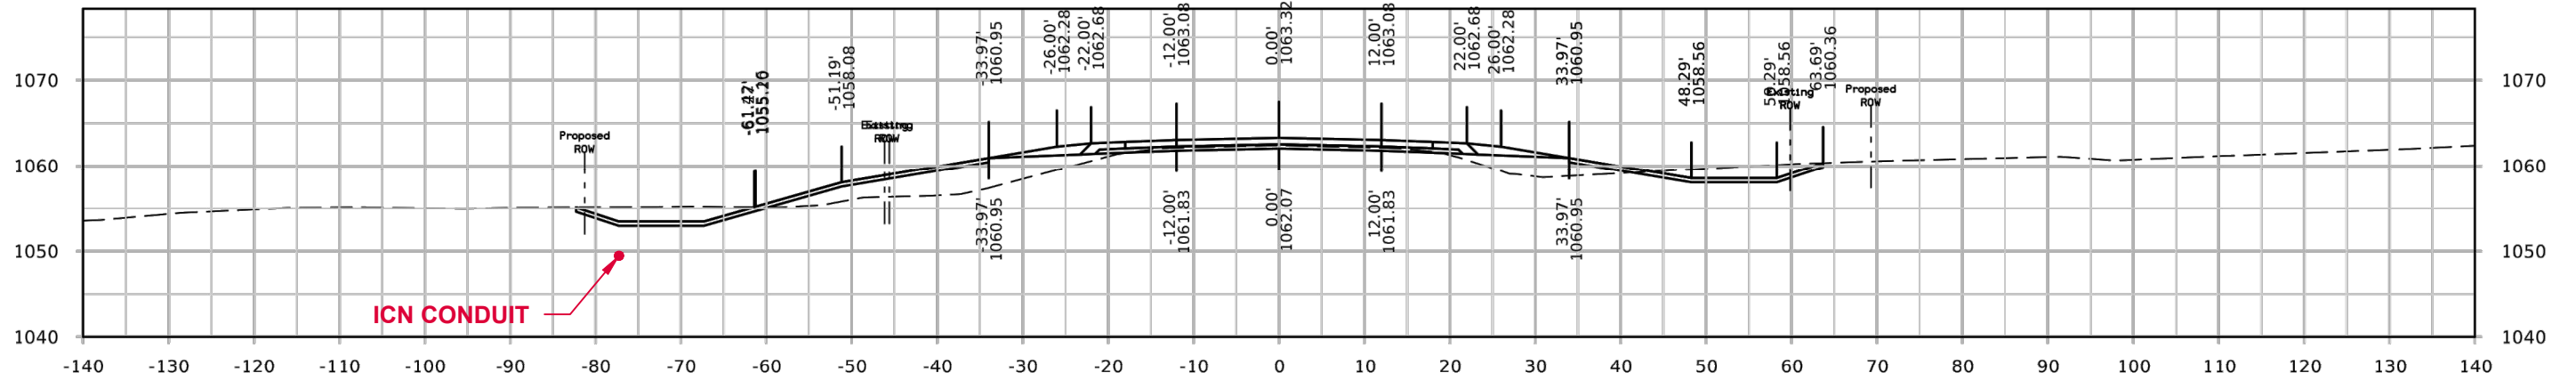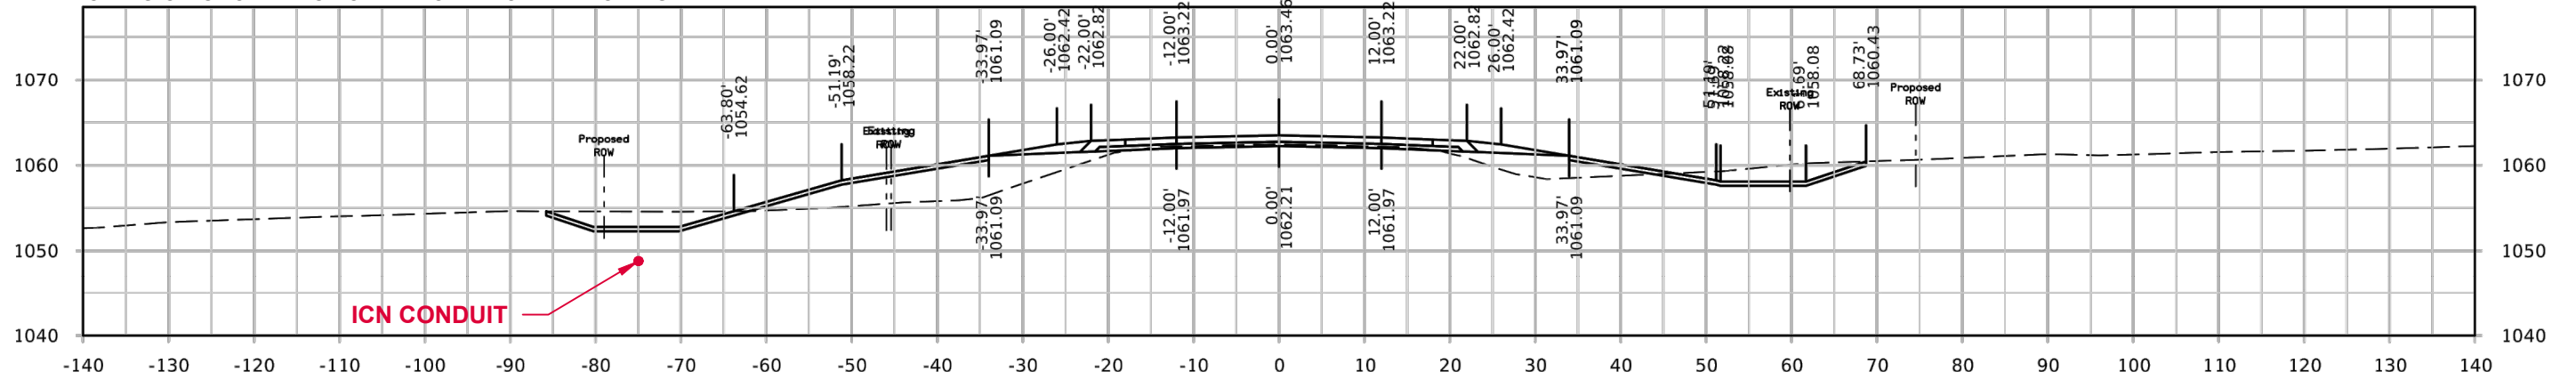

* CONDUIT NOT TO SCALE



GRAPHIC SCALE






MANCHESTER — DOT HWY 13 RELOCATION
FIBER INSTALLATION

1	FOR 60% REVIEW	09/25/2023
2	FOR 90% REVIEW	10/12/2023
3	FOR PERMIT PLANS	10/24/2023
4		

hbk icn
IOWA COMMUNICATIONS NETWORK
400 EAST 14TH STREET
GRIMES STATE OFFICE BUILDING
DES MOINES, IOWA 50319
ICN © 2021, COPY WITH PERMISSION


CROSS SECTION

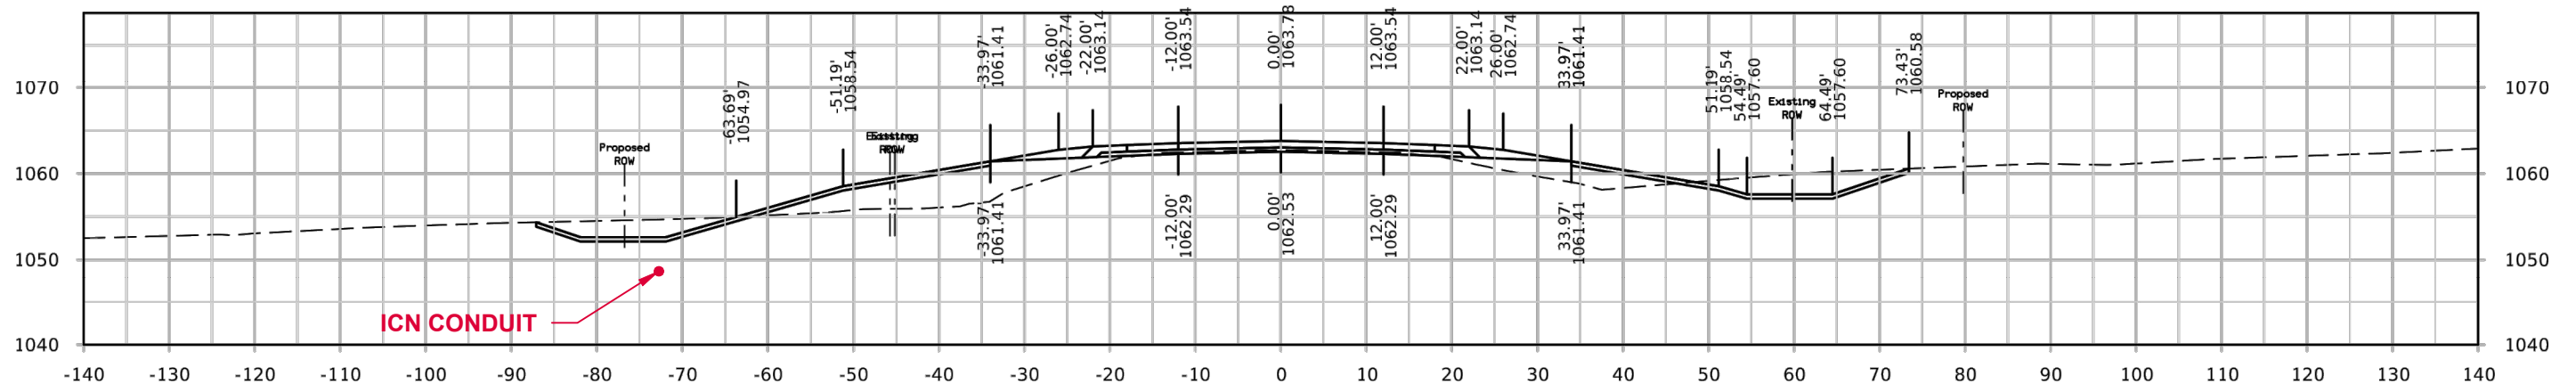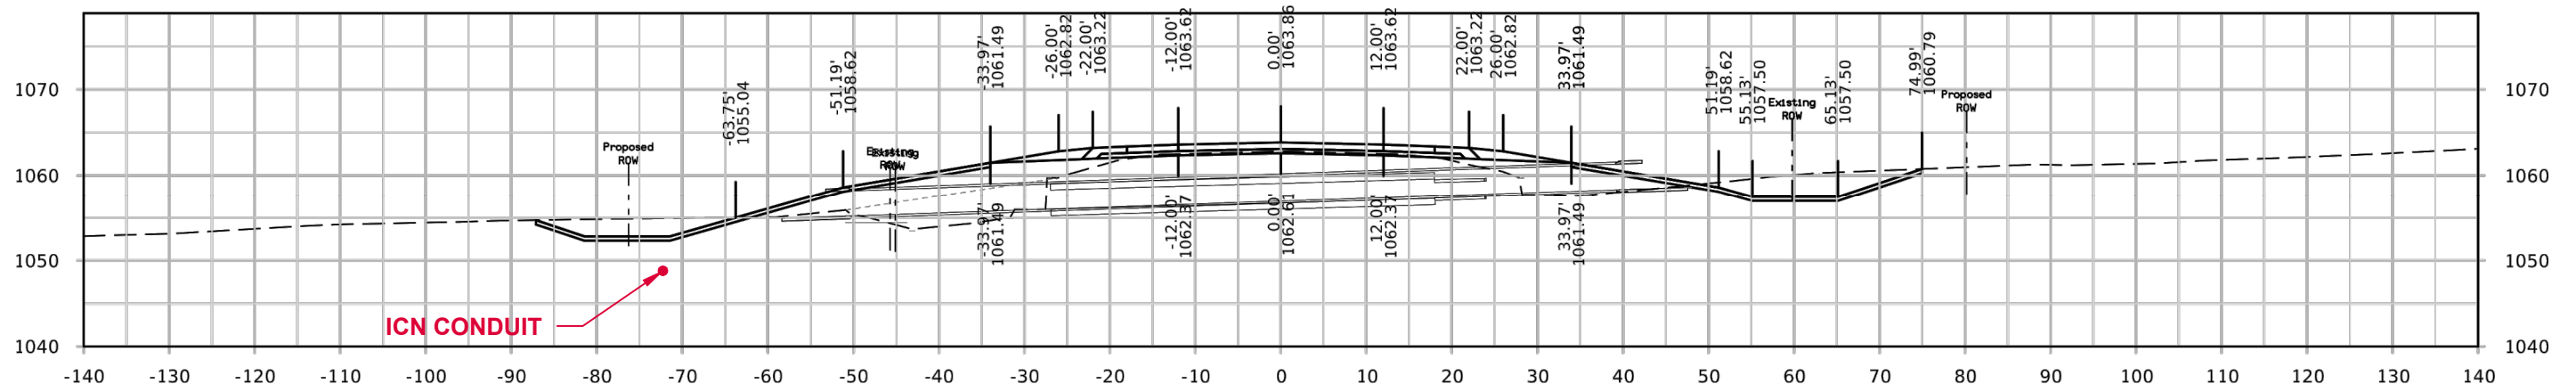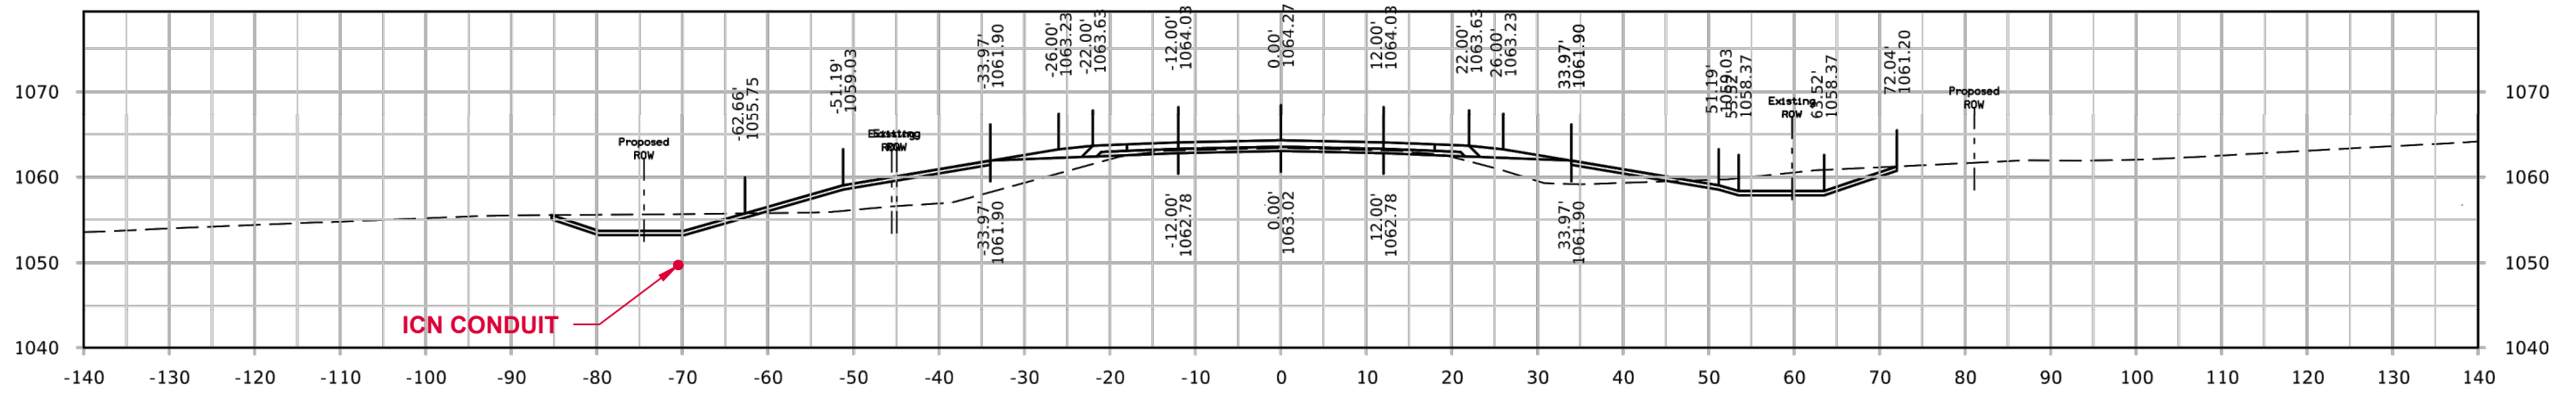

NOTES:

1. ICN TO BE 36" OR MORE BELOW EXISTING GRADE OR NEW GRADE AT DITCH CUTS
2. STATIONING ON CROSS SECTIONS IS IOWA DOT STATIONING

* CONDUIT NOT TO SCALE

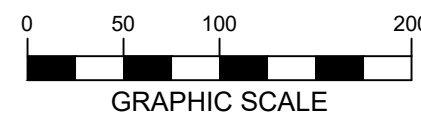


MANCHESTER – DOT HWY 13 RELOCATION
FIBER INSTALLATION

1	FOR 60% REVIEW	09/25/2023
2	FOR 90% REVIEW	10/12/2023
3	FOR PERMIT PLANS	10/24/2023
4		


IOWA COMMUNICATIONS NETWORK
400 EAST 14TH STREET
GRIMES STATE OFFICE BUILDING
DES MOINES, IOWA 50319
ICN © 2021, COPY WITH PERMISSION




CROSS SECTION

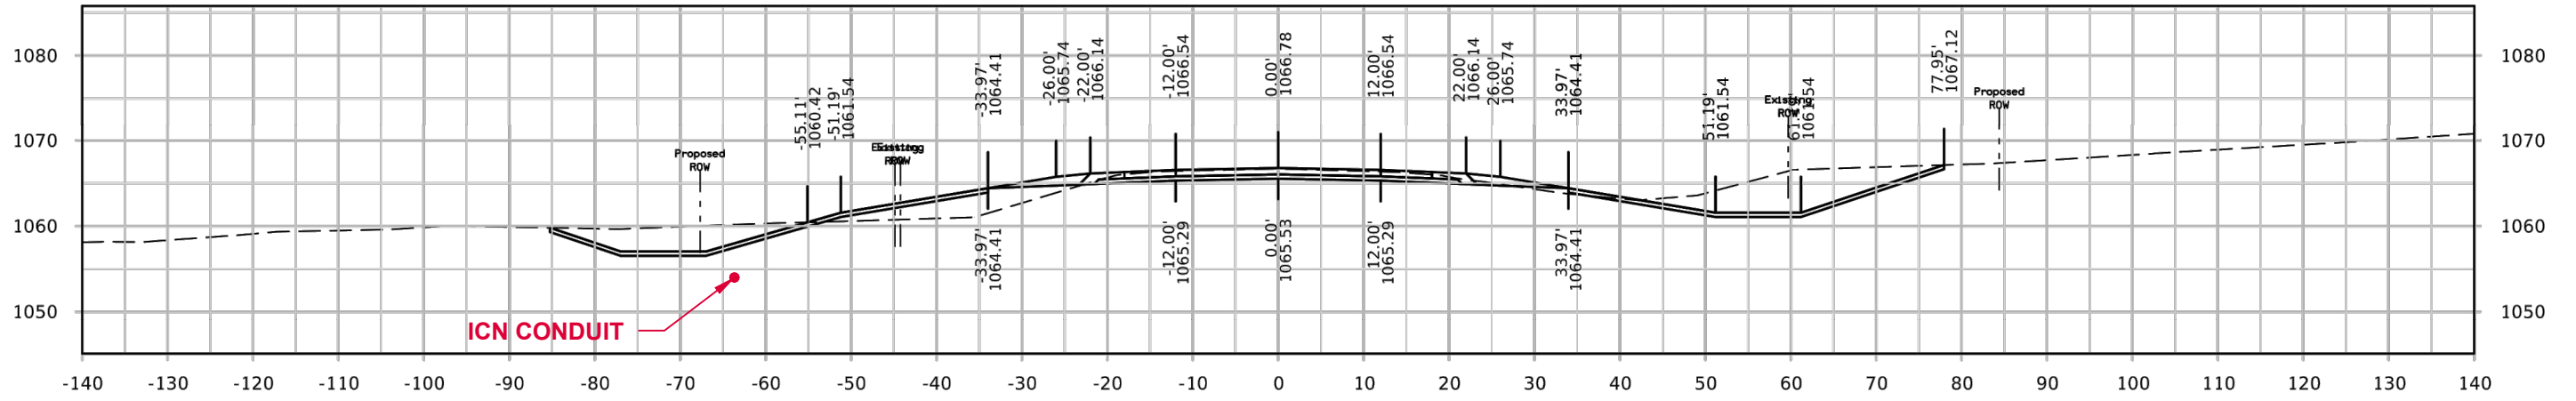

STA. 1322+50.00
CROSS SECTION CO

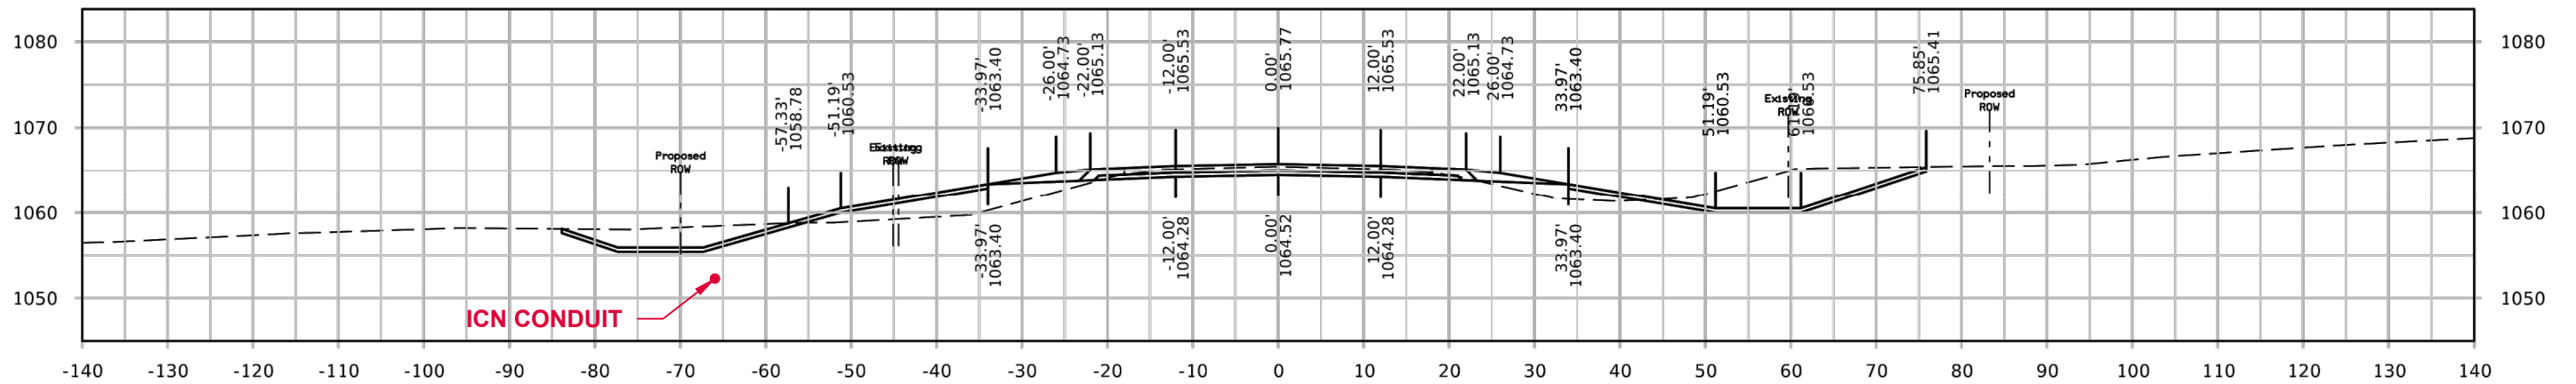


STA. 1322+00.00
CROSS SECTION CN

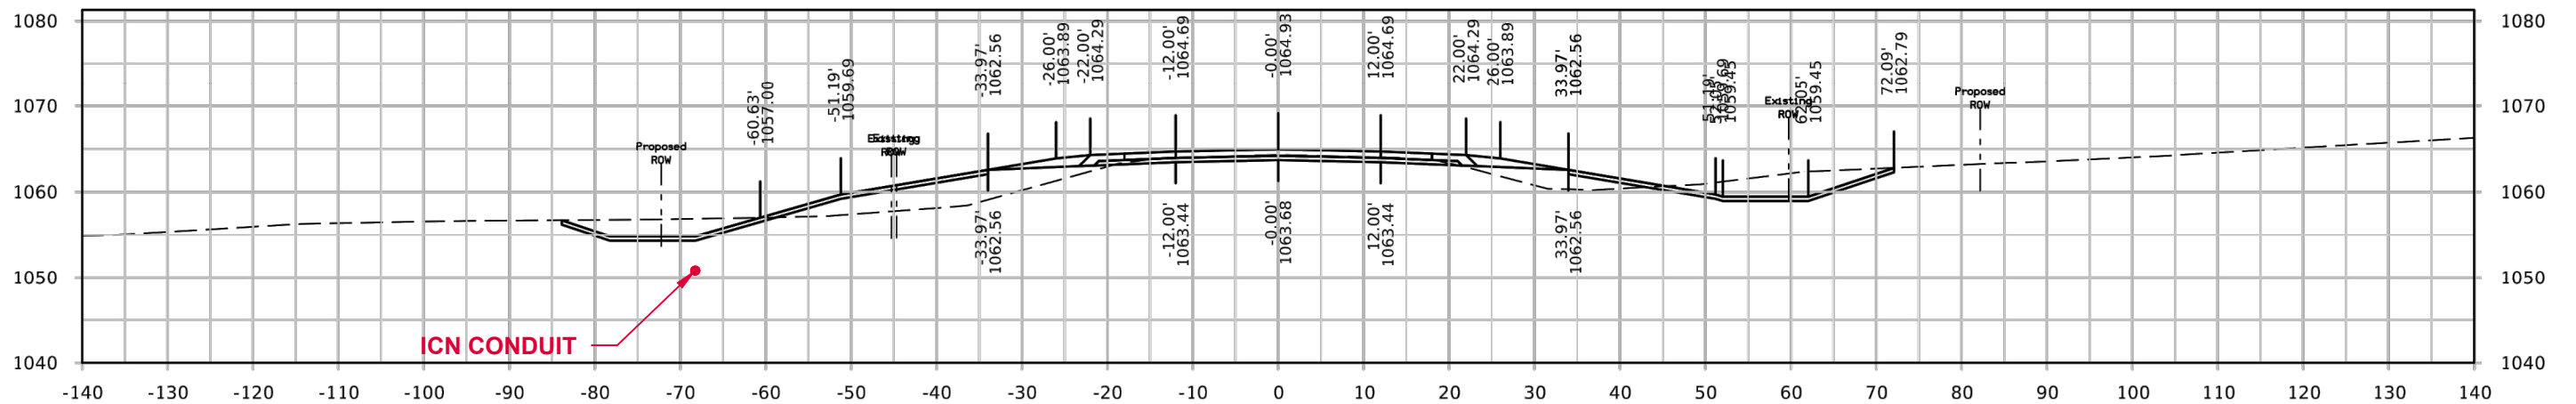

STA. 1321+50.00
CROSS SECTION CM

* CONDUIT NOT TO SCALE

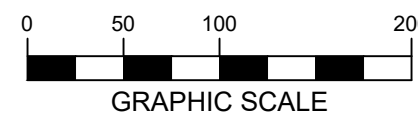

- NOTES:
1. ICN TO BE 36" OR MORE BELOW EXISTING GRADE OR NEW GRADE AT DITCH CUTS
 2. STATIONING ON CROSS SECTIONS IS IOWA DOT STATIONING


MANCHESTER – DOT HWY 13 RELOCATION		
FIBER INSTALLATION		
1	FOR 60% REVIEW	09/25/2023
2	FOR 90% REVIEW	10/12/2023
3	FOR PERMIT PLANS	10/24/2023
4		

IOWA COMMUNICATIONS NETWORK
400 EAST 14TH STREET
GRIMES STATE OFFICE BUILDING
DES MOINES, IOWA 50319
ICN © 2021, COPY WITH PERMISSION


CROSS SECTION

NOTES:


1. ICN TO BE 36" OR MORE BELOW EXISTING GRADE OR NEW GRADE AT DITCH CUTS
2. STATIONING ON CROSS SECTIONS IS IOWA DOT STATIONING

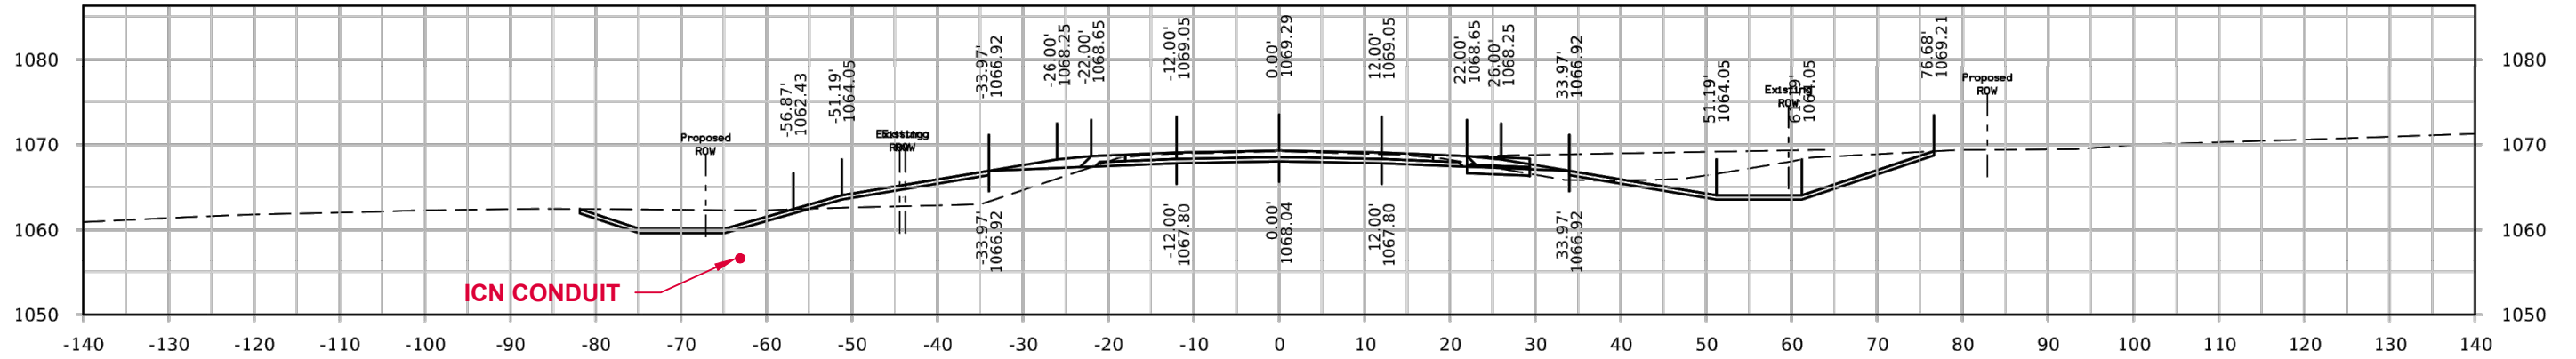

STA. 1323+50.00
CROSS SECTION CR

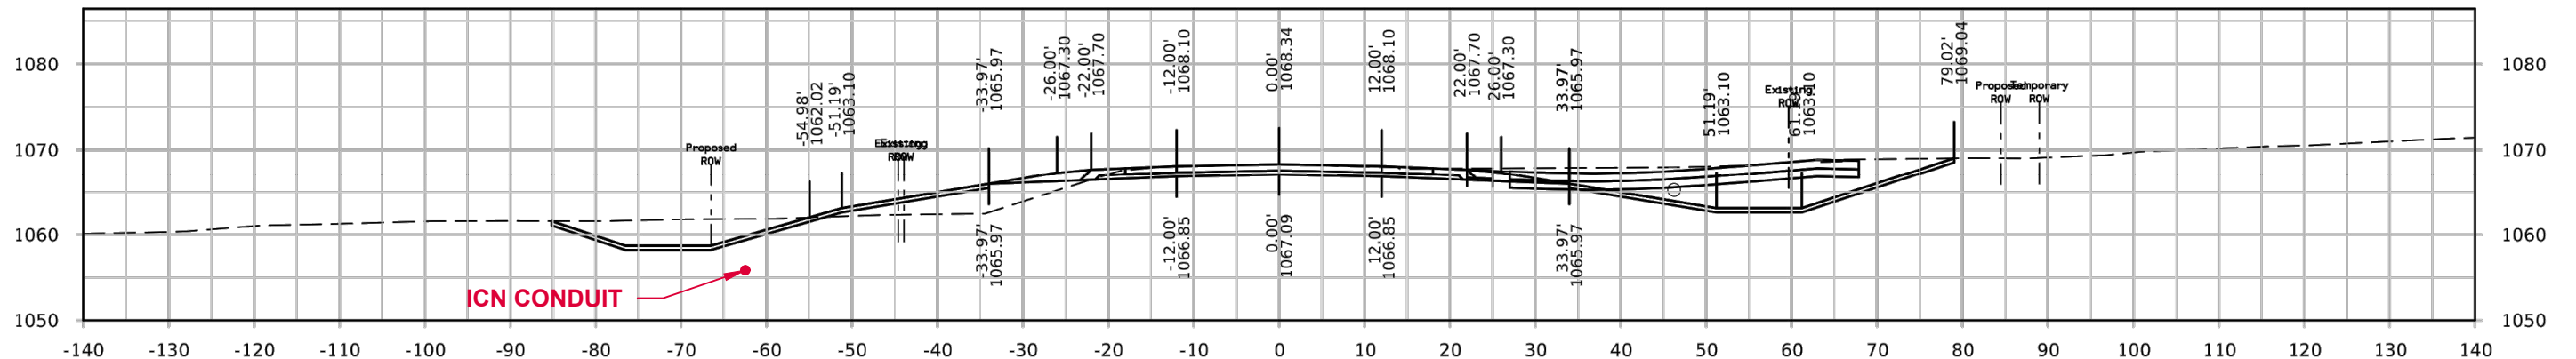


STA. 1323+14.76
CROSS SECTION CQ

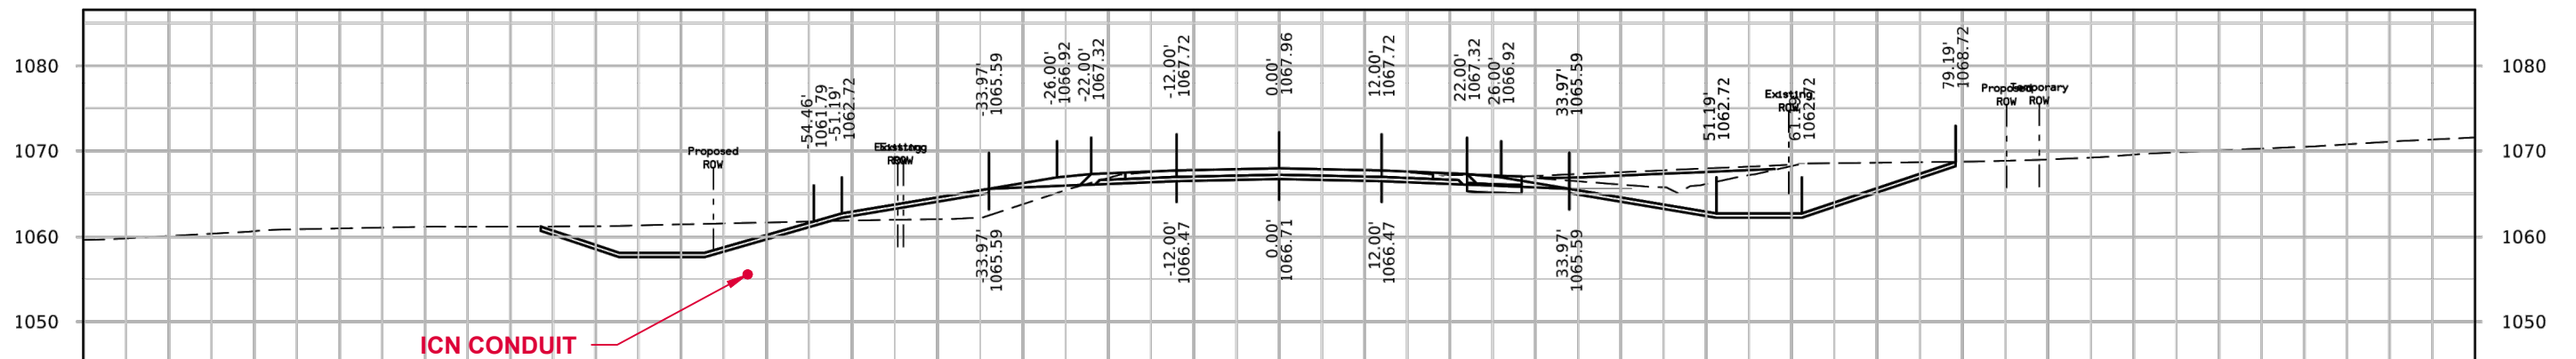

STA. 1323+00.00
CROSS SECTION CP

* CONDUIT NOT TO SCALE

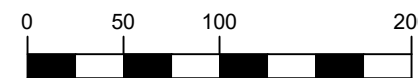

GRAPHIC SCALE



MANCHESTER — DOT HWY 13 RELOCATION
FIBER INSTALLATION




1	FOR 60% REVIEW	09/25/2023
2	FOR 90% REVIEW	10/12/2023
3	FOR PERMIT PLANS	10/24/2023
4		

hbk **ICN**
IOWA COMMUNICATIONS NETWORK
400 EAST 14TH STREET
GRIMES STATE OFFICE BUILDING
DES MOINES, IOWA 50319
ICN © 2021, COPY WITH PERMISSION


CROSS SECTION

NOTES:

1. ICN TO BE 36" OR MORE BELOW EXISTING GRADE OR NEW GRADE AT DITCH CUTS
2. STATIONING ON CROSS SECTIONS IS IOWA DOT STATIONING

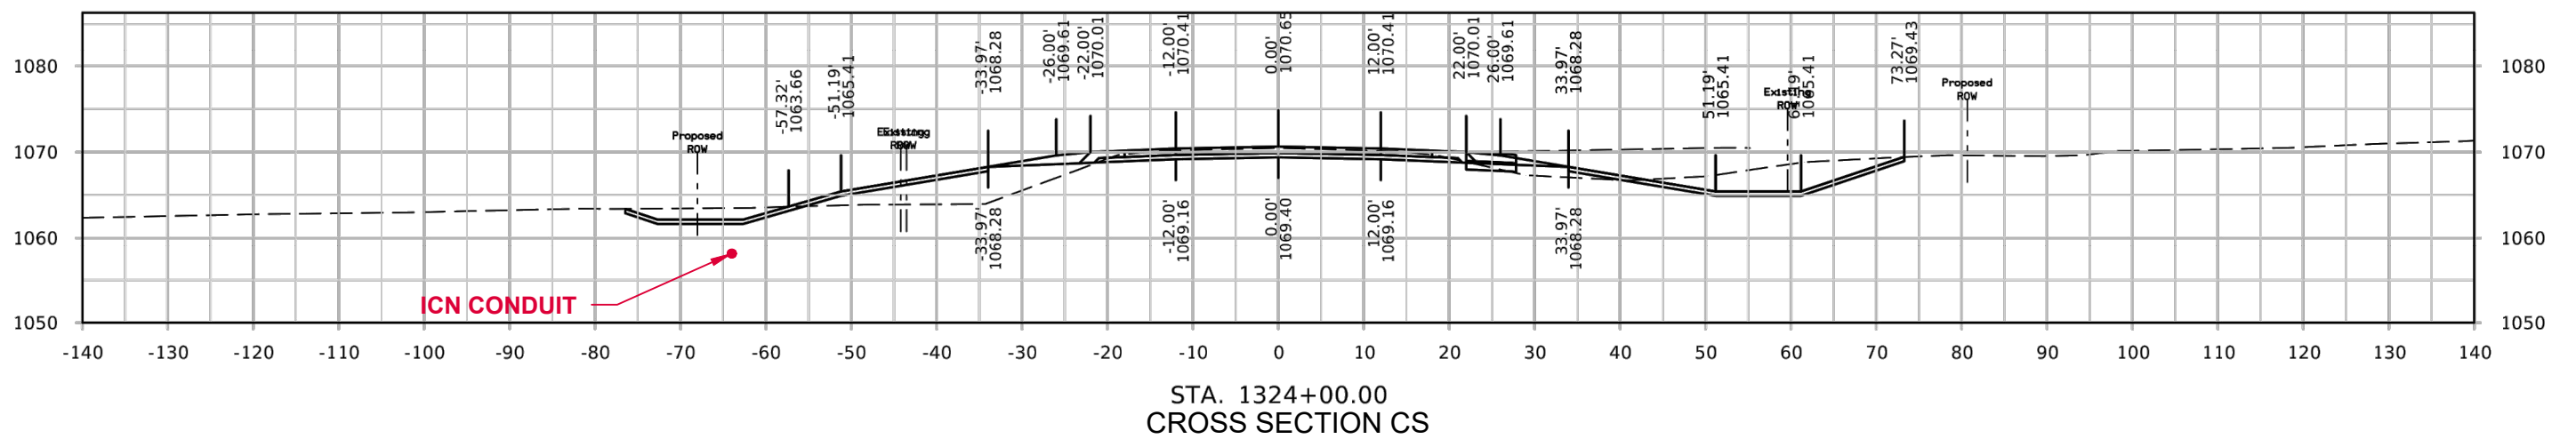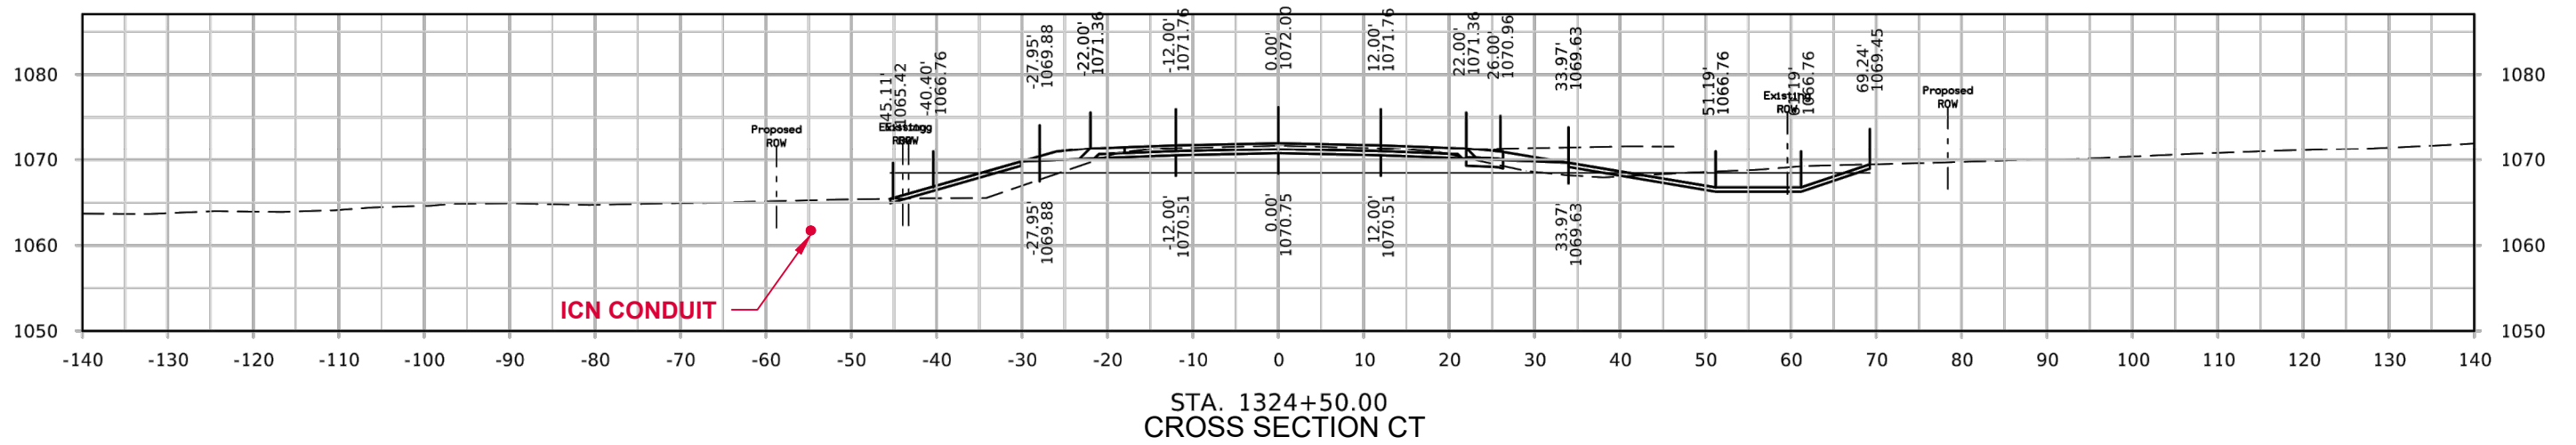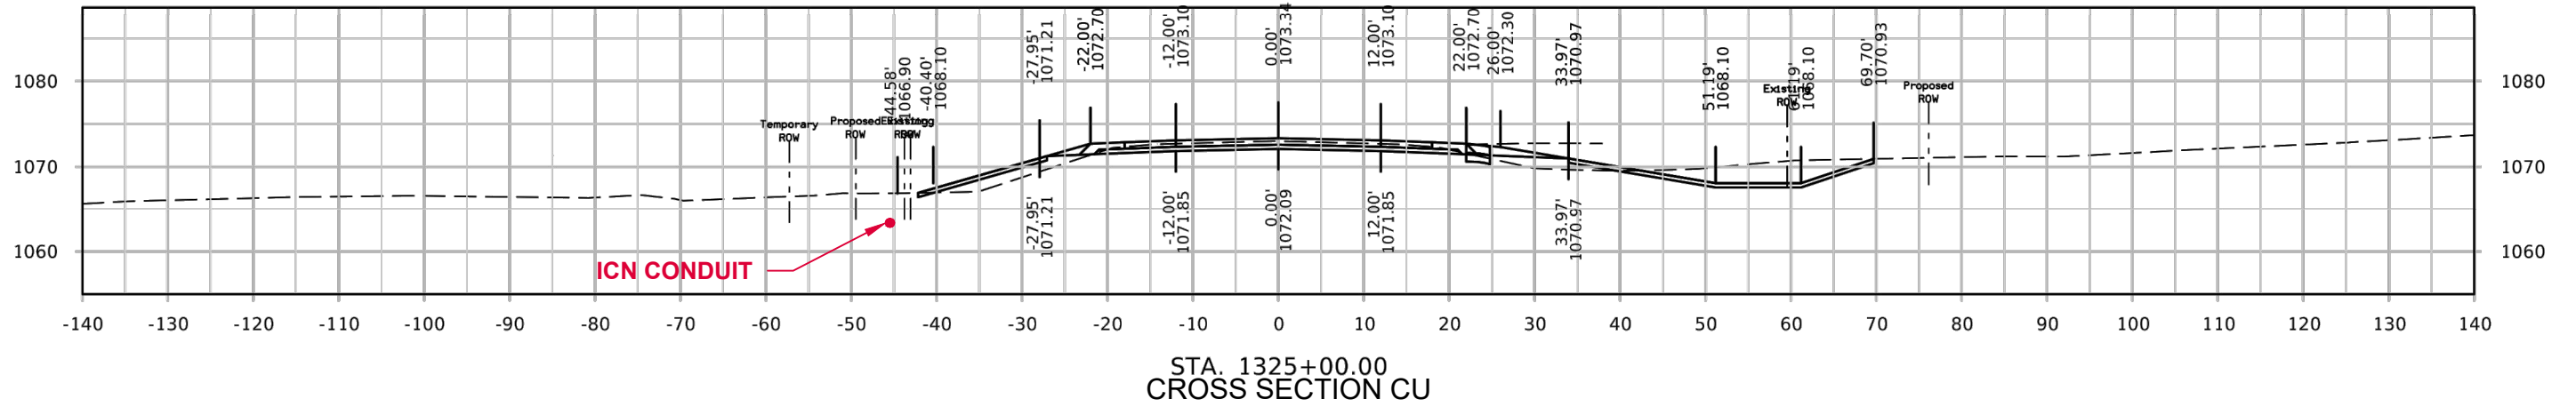

* CONDUIT NOT TO SCALE

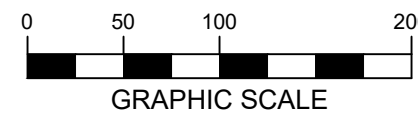




MANCHESTER — DOT HWY 13 RELOCATION		
FIBER INSTALLATION		
1	FOR 60% REVIEW	09/25/2023
2	FOR 90% REVIEW	10/12/2023
3	FOR PERMIT PLANS	10/24/2023
4		

IOWA COMMUNICATIONS NETWORK
400 EAST 14TH STREET
GRIMES STATE OFFICE BUILDING
DES MOINES, IOWA 50319
ICN © 2021, COPY WITH PERMISSION


CROSS SECTION

NOTES:

1. ICN TO BE 36" OR MORE BELOW EXISTING GRADE OR NEW GRADE AT DITCH CUTS
2. STATIONING ON CROSS SECTIONS IS IOWA DOT STATIONING

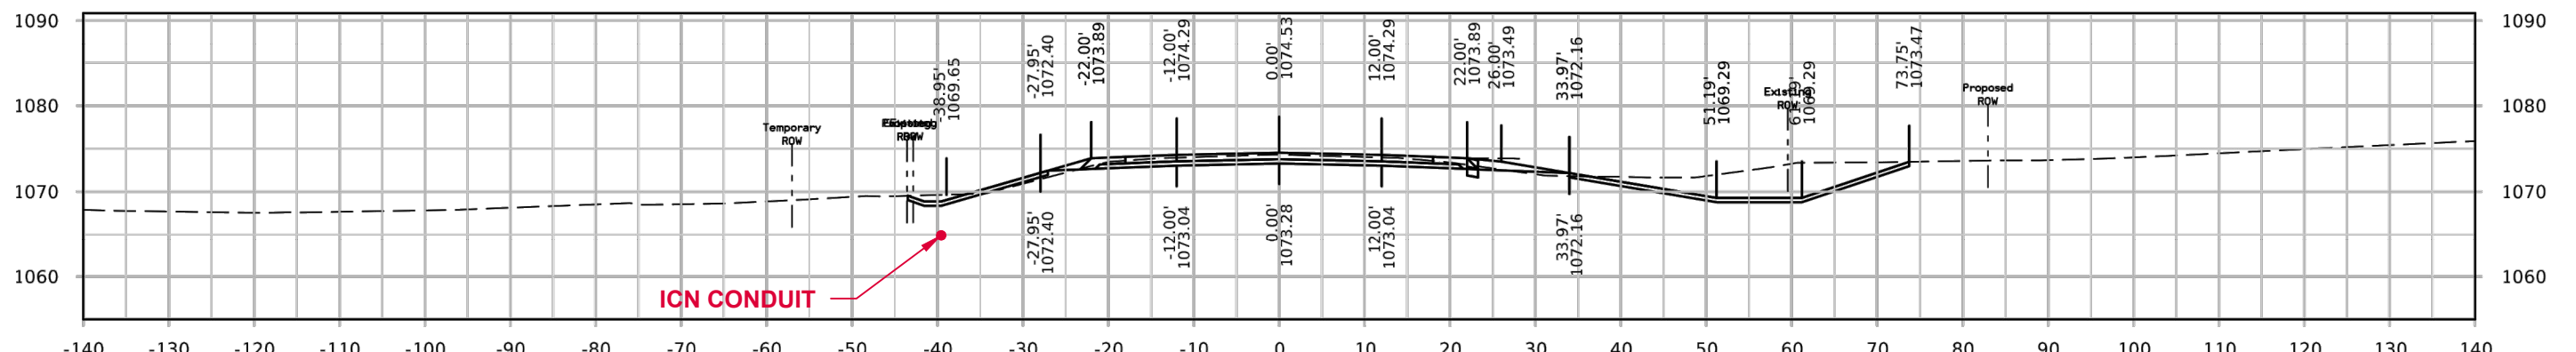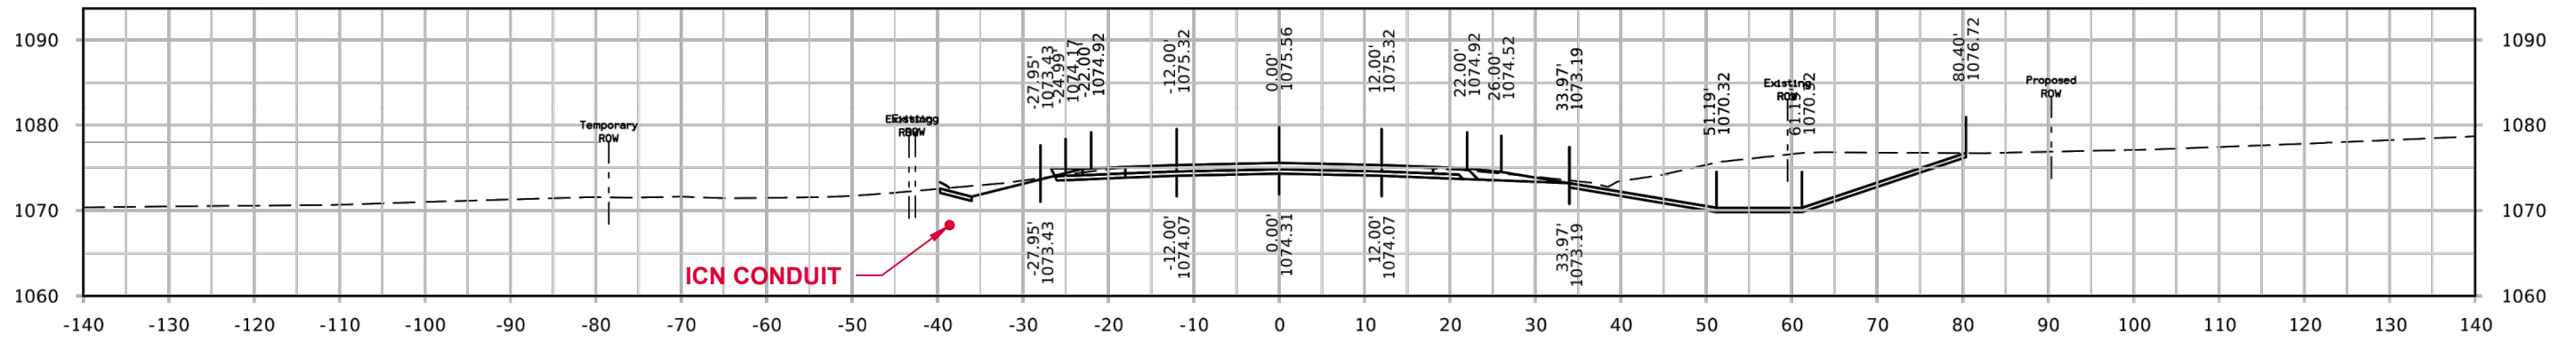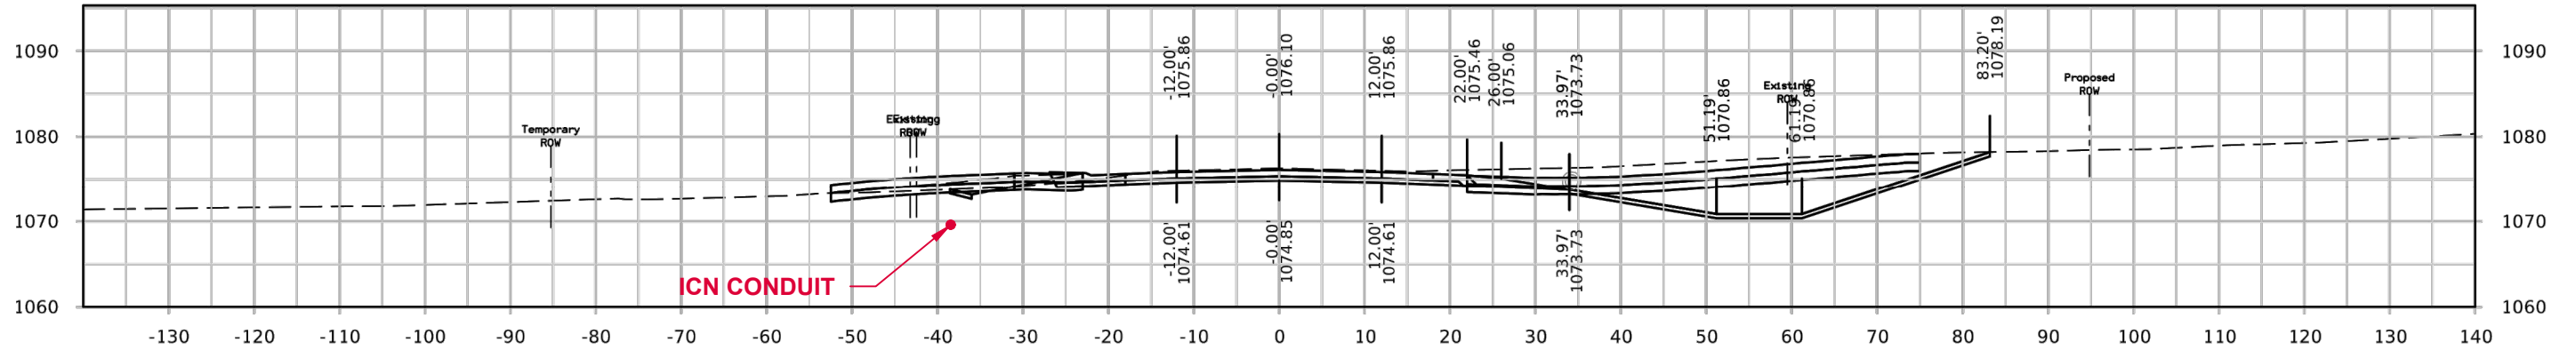

* CONDUIT NOT TO SCALE

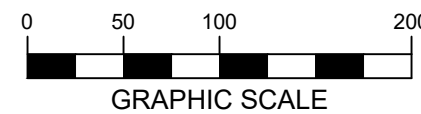




MANCHESTER – DOT HWY 13 RELOCATION		
FIBER INSTALLATION		
1	FOR 60% REVIEW	09/25/2023
2	FOR 90% REVIEW	10/12/2023
3	FOR PERMIT PLANS	10/24/2023
4		

IOWA COMMUNICATIONS NETWORK
400 EAST 14TH STREET
GRIMES STATE OFFICE BUILDING
DES MOINES, IOWA 50319
ICN © 2021, COPY WITH PERMISSION


CROSS SECTION

NOTES:

1. ICN TO BE 36" OR MORE BELOW EXISTING GRADE OR NEW GRADE AT DITCH CUTS
2. STATIONING ON CROSS SECTIONS IS IOWA DOT STATIONING

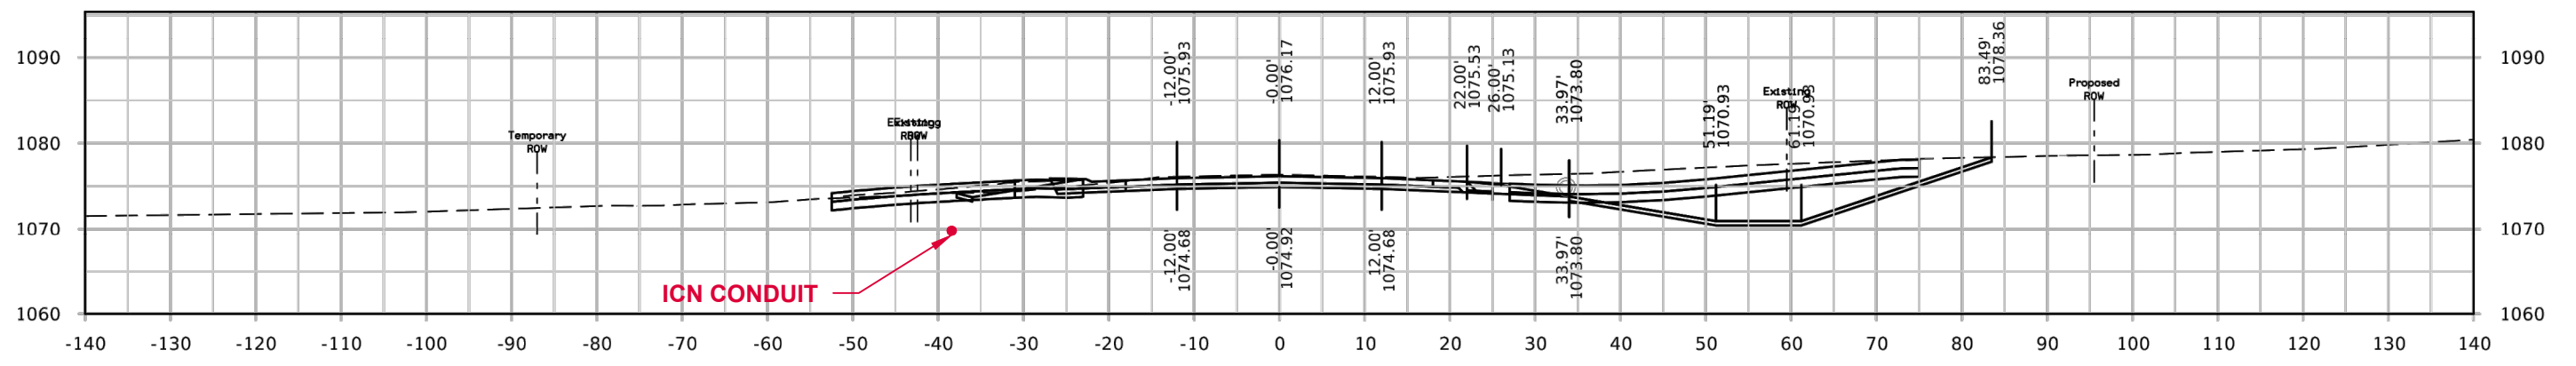
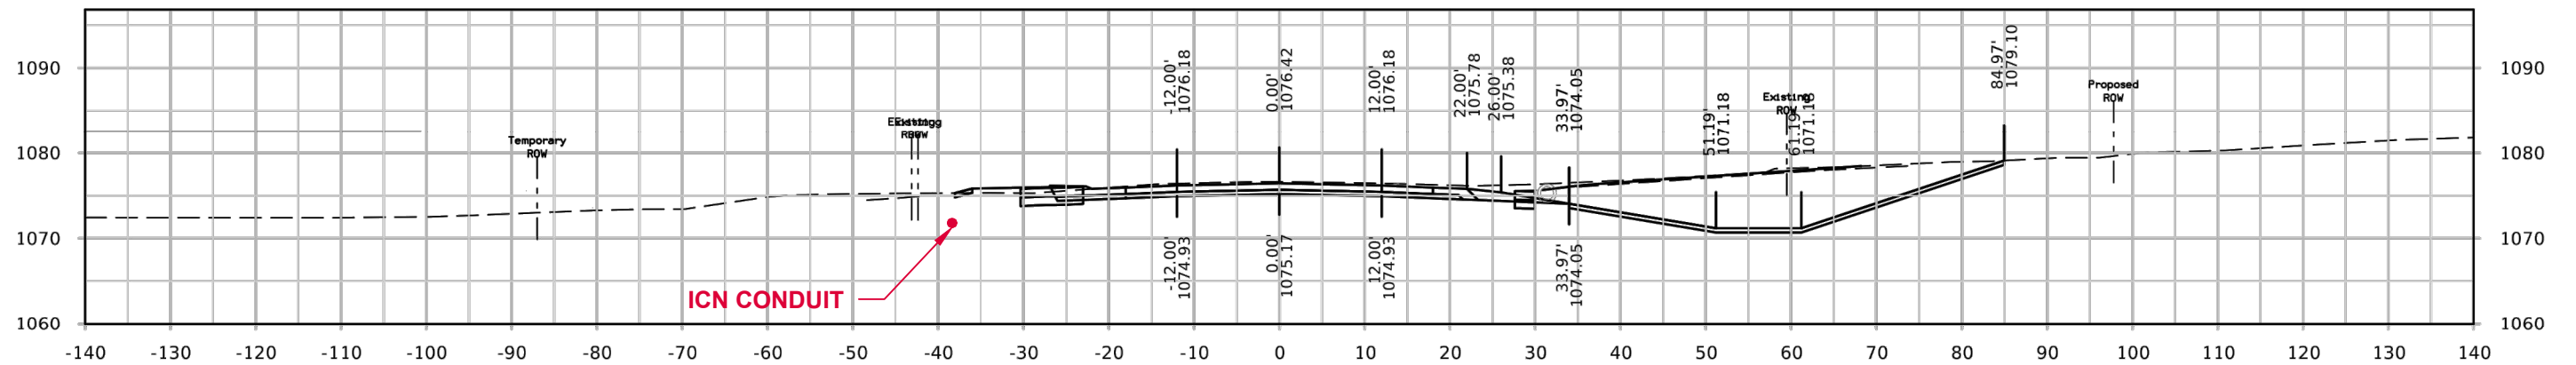
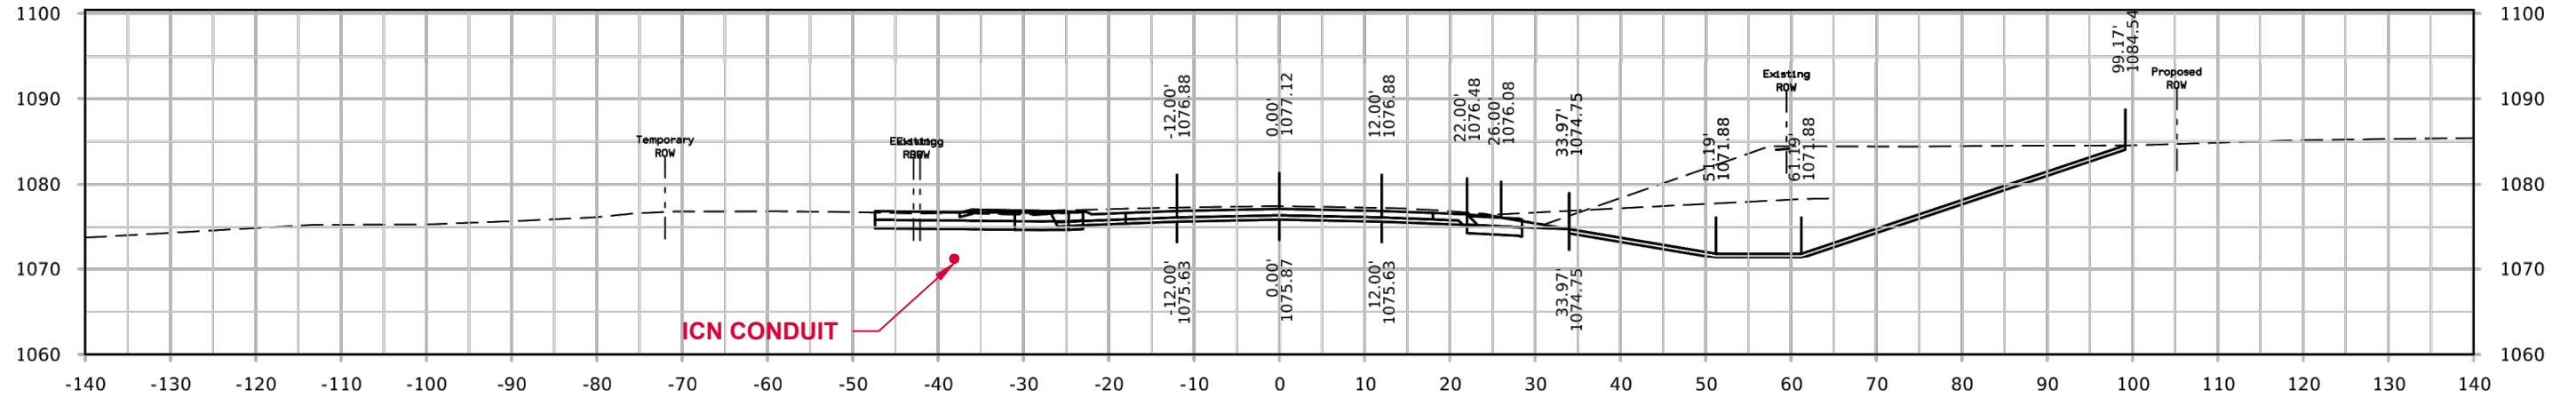


* CONDUIT NOT TO SCALE

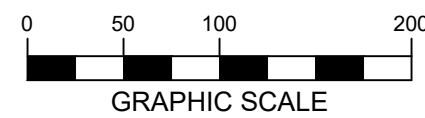


MANCHESTER — DOT HWY 13 RELOCATION FIBER INSTALLATION			 IOWA COMMUNICATIONS NETWORK 400 EAST 14TH STREET GRIMES STATE OFFICE BUILDING DES MOINES, IOWA 50319 ICN © 2021, COPY WITH PERMISSION
1	FOR 60% REVIEW	09/25/2023	
2	FOR 90% REVIEW	10/12/2023	
3	FOR PERMIT PLANS	10/24/2023	
4			

CROSS SECTION

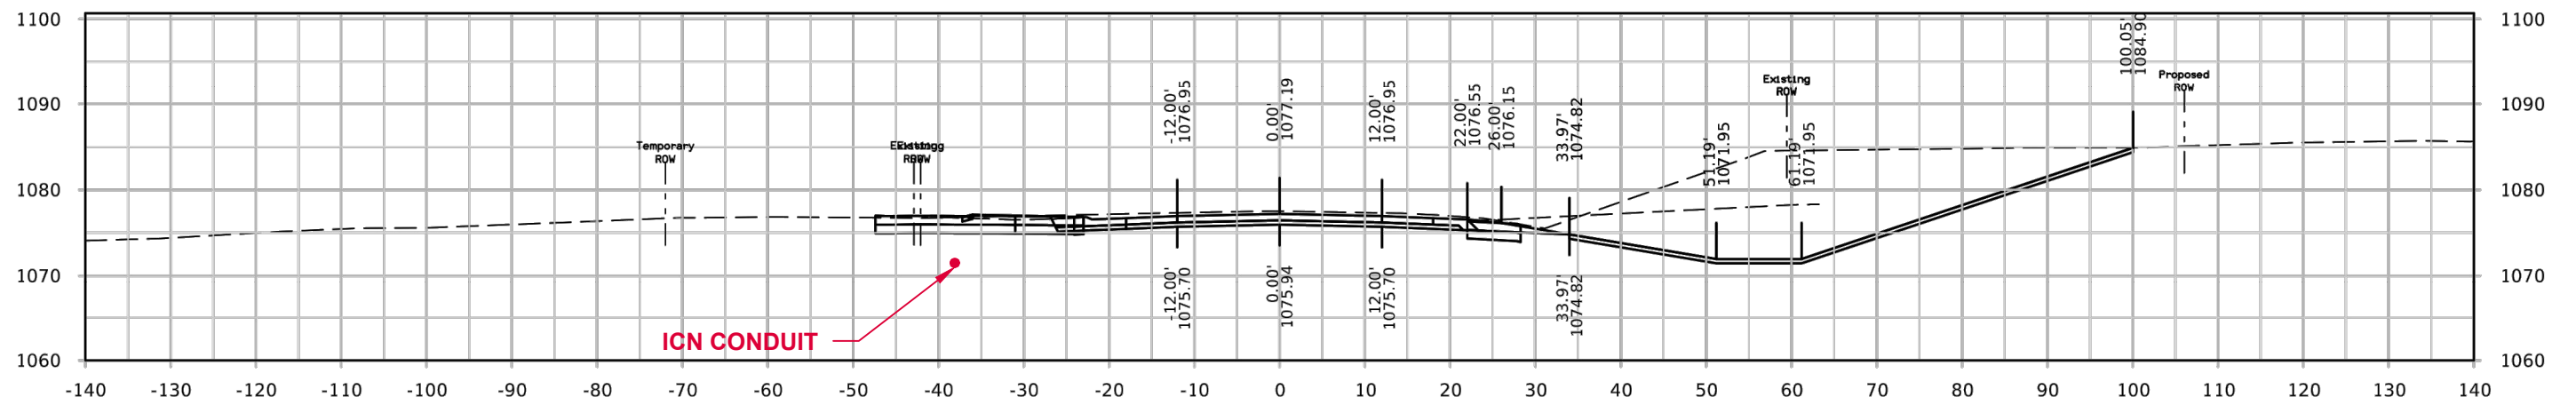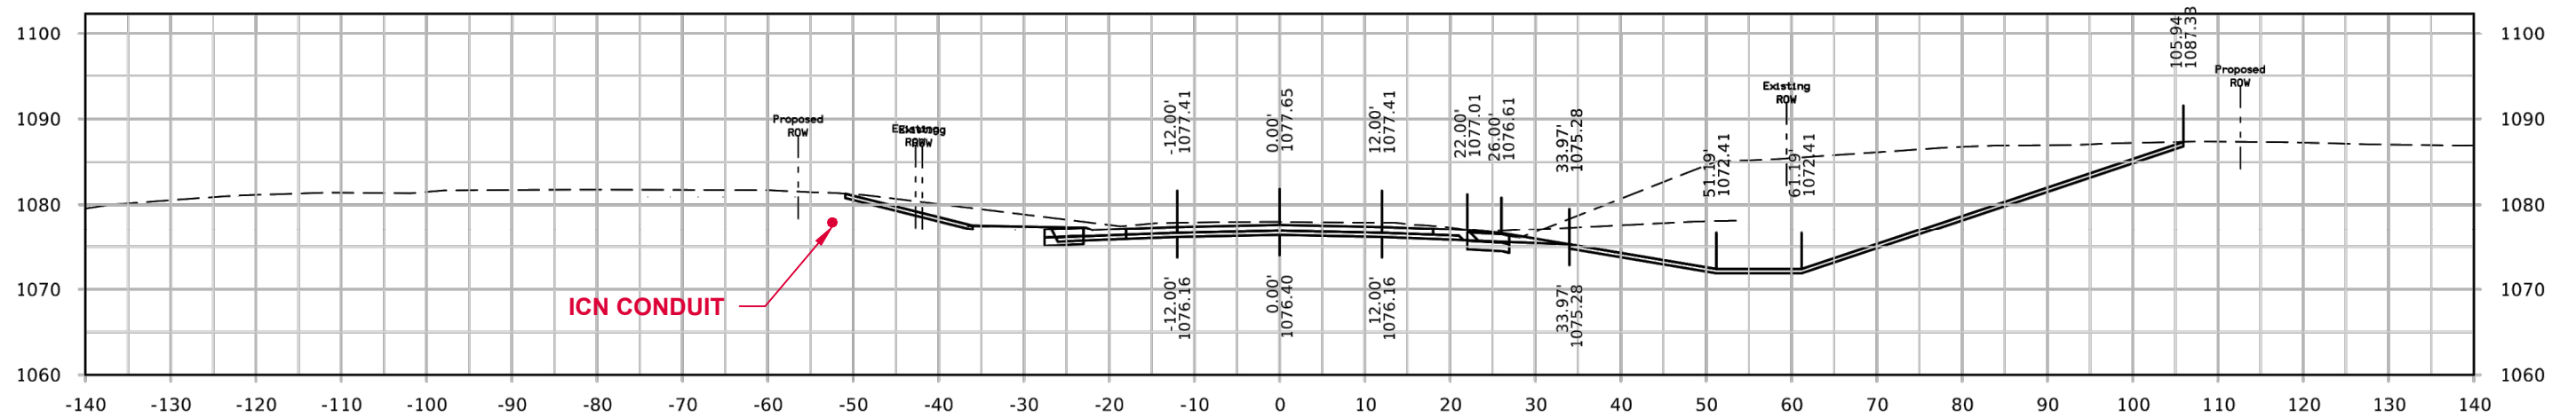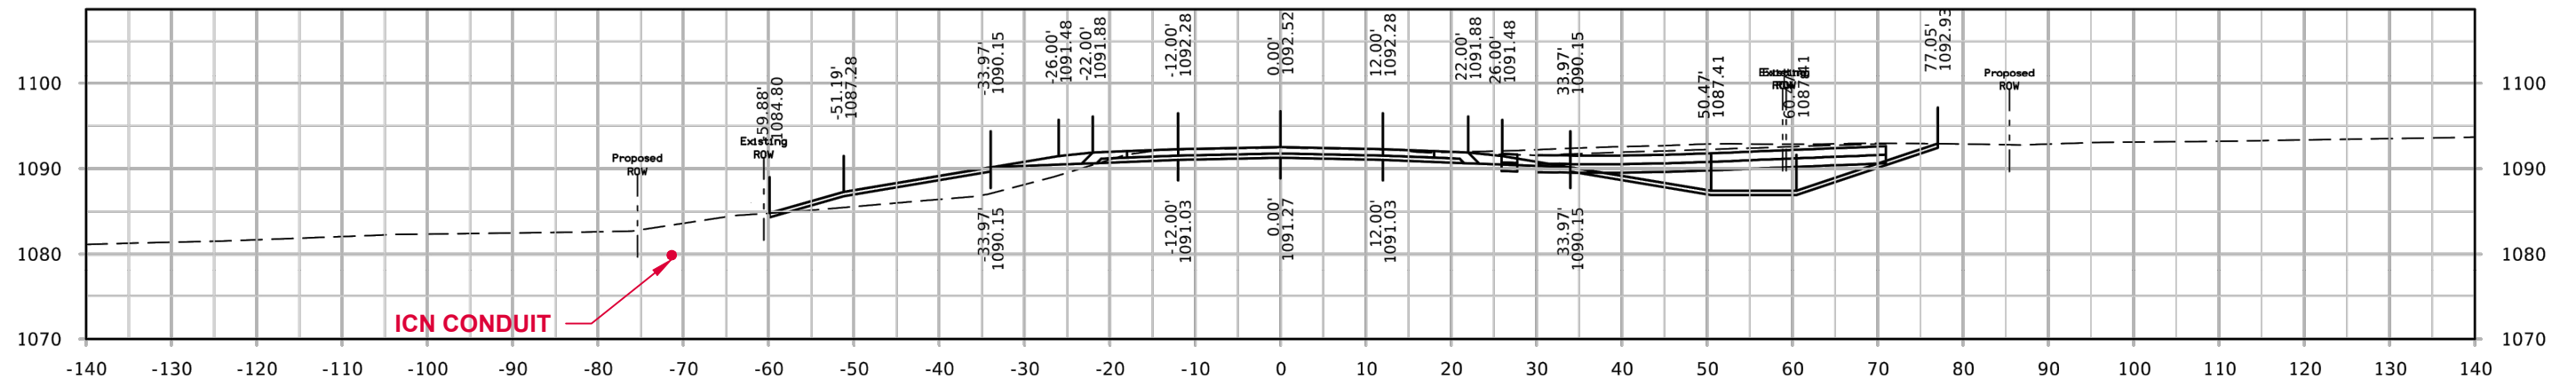

- NOTES:
1. ICN TO BE 36" OR MORE BELOW EXISTING GRADE OR NEW GRADE AT DITCH CUTS
 2. STATIONING ON CROSS SECTIONS IS IOWA DOT STATIONING


* CONDUIT NOT TO SCALE

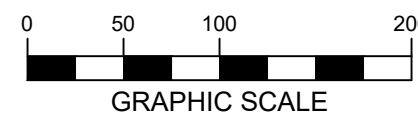


MANCHESTER – DOT HWY 13 RELOCATION		
FIBER INSTALLATION		
1	FOR 60% REVIEW	09/25/2023
2	FOR 90% REVIEW	10/12/2023
3	FOR PERMIT PLANS	10/24/2023
4		

IOWA COMMUNICATIONS NETWORK
400 EAST 14TH STREET
GRIMES STATE OFFICE BUILDING
DES MOINES, IOWA 50319
ICN © 2021, COPY WITH PERMISSION


CROSS SECTION

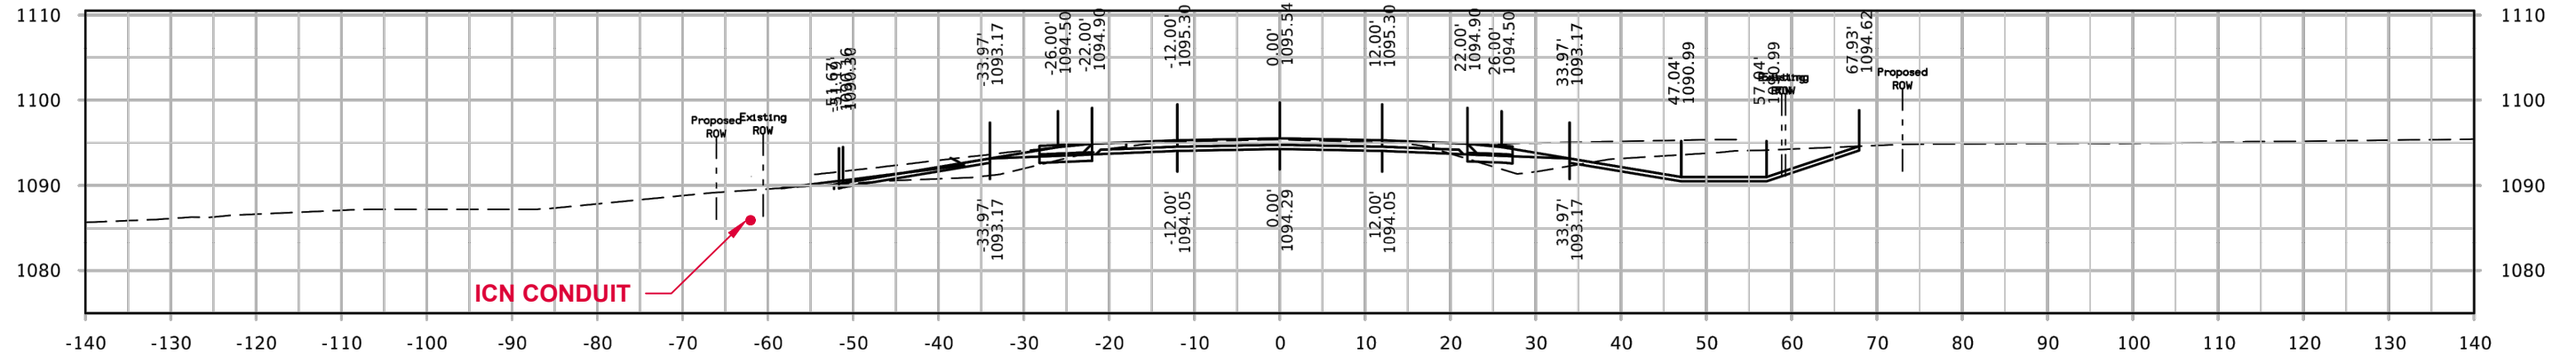

STA. 1343+00.00
CROSS SECTION DG

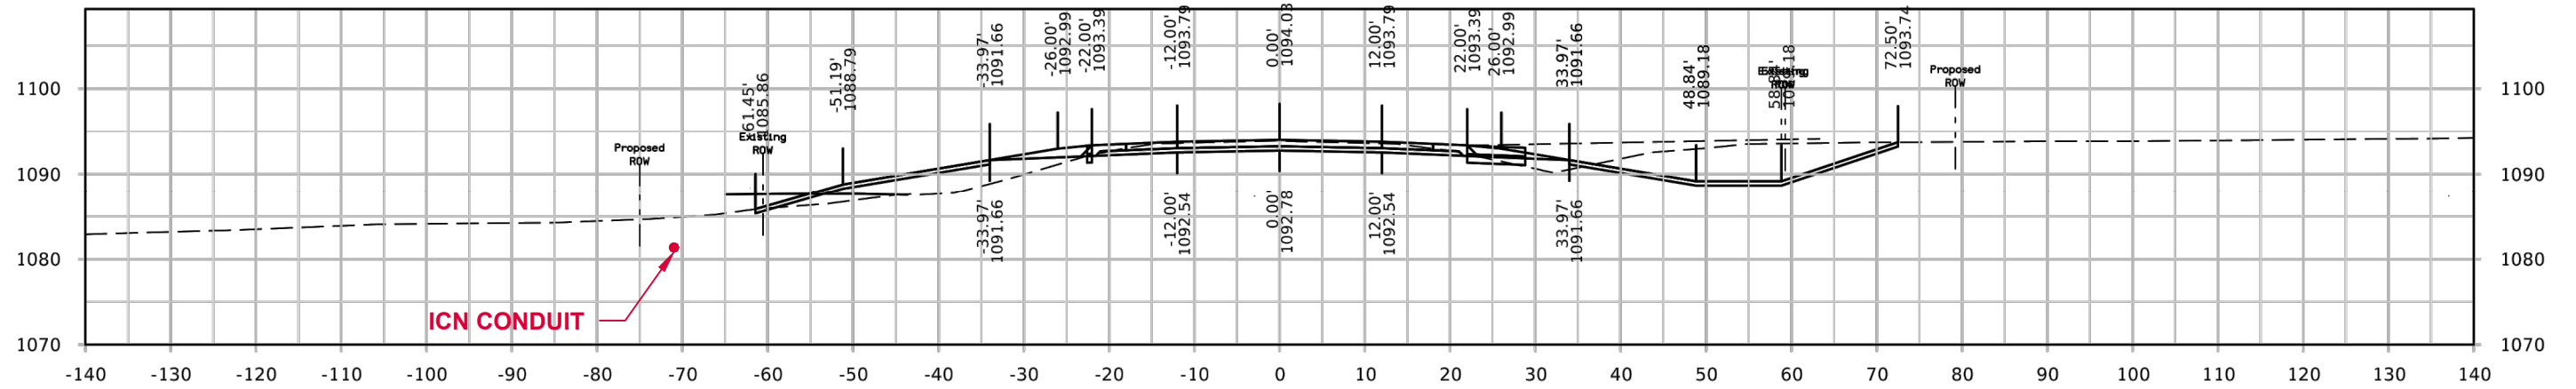

STA. 1342+50.00
CROSS SECTION DF

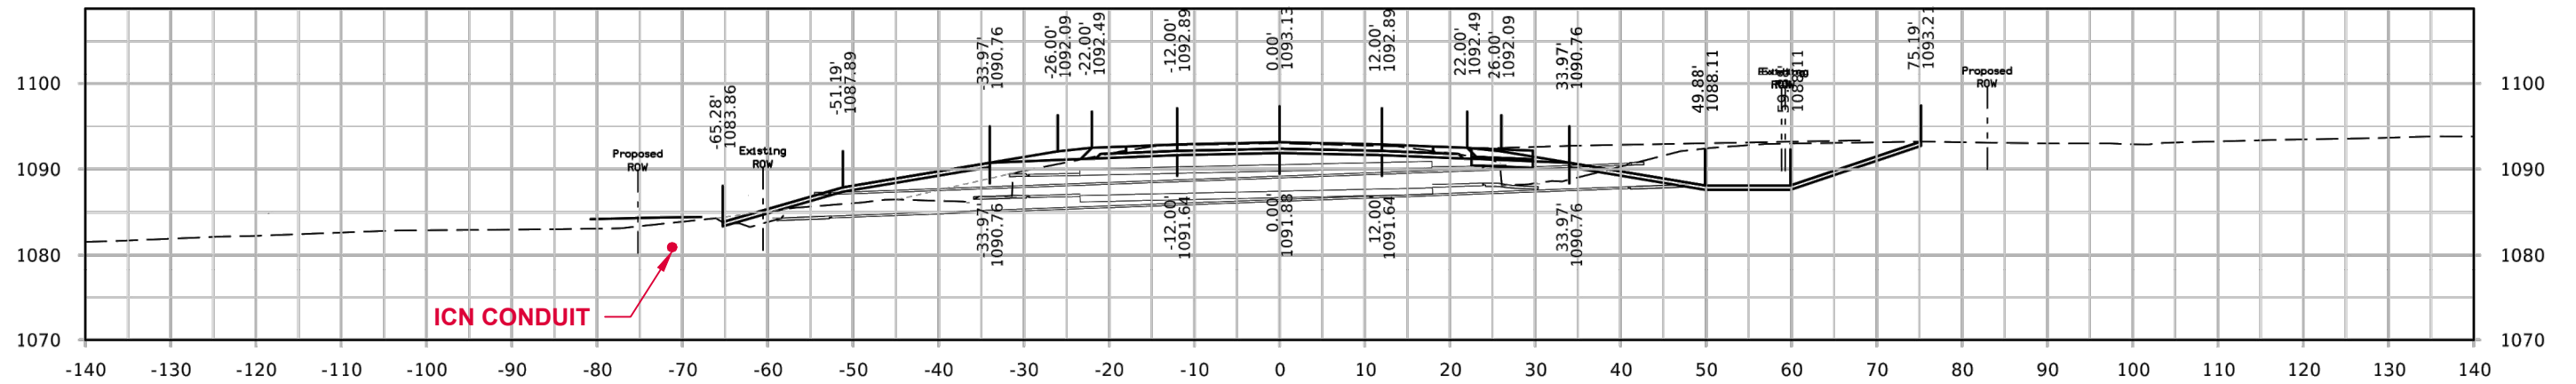


STA. 1342+20.00
CROSS SECTION DE

NOTES:

1. ICN TO BE 36" OR MORE BELOW EXISTING GRADE OR NEW GRADE AT DITCH CUTS
2. STATIONING ON CROSS SECTIONS IS IOWA DOT STATIONING

* CONDUIT NOT TO SCALE

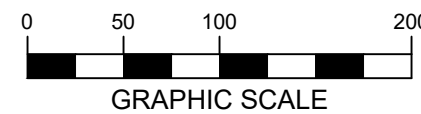


MANCHESTER — DOT HWY 13 RELOCATION
FIBER INSTALLATION

1	FOR 60% REVIEW	09/25/2023
2	FOR 90% REVIEW	10/12/2023
3	FOR PERMIT PLANS	10/24/2023
4		


hbk **ICN**

IOWA COMMUNICATIONS NETWORK
400 EAST 14TH STREET
GRIMES STATE OFFICE BUILDING
DES MOINES, IOWA 50319
ICN © 2021, COPY WITH PERMISSION


CROSS SECTION

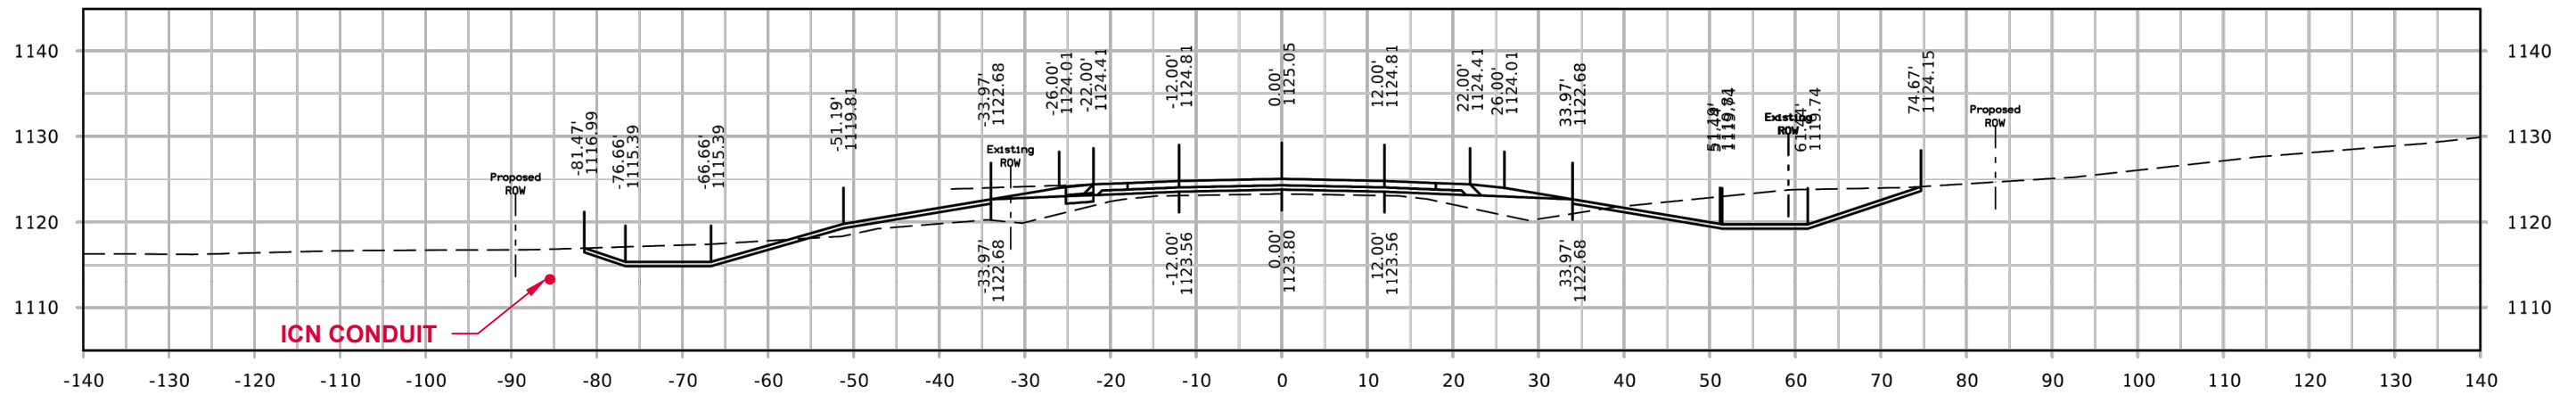

STA. 1353+50.00
CROSS SECTION DJ

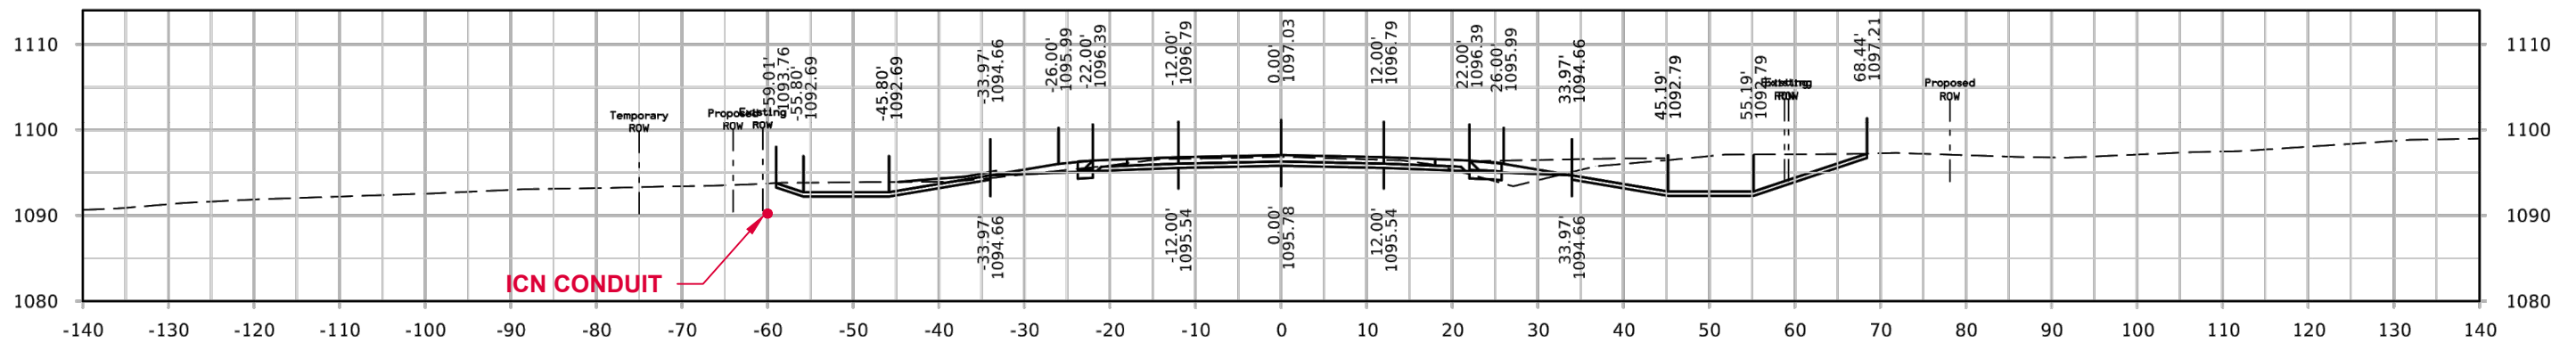

STA. 1343+50.00
CROSS SECTION DI

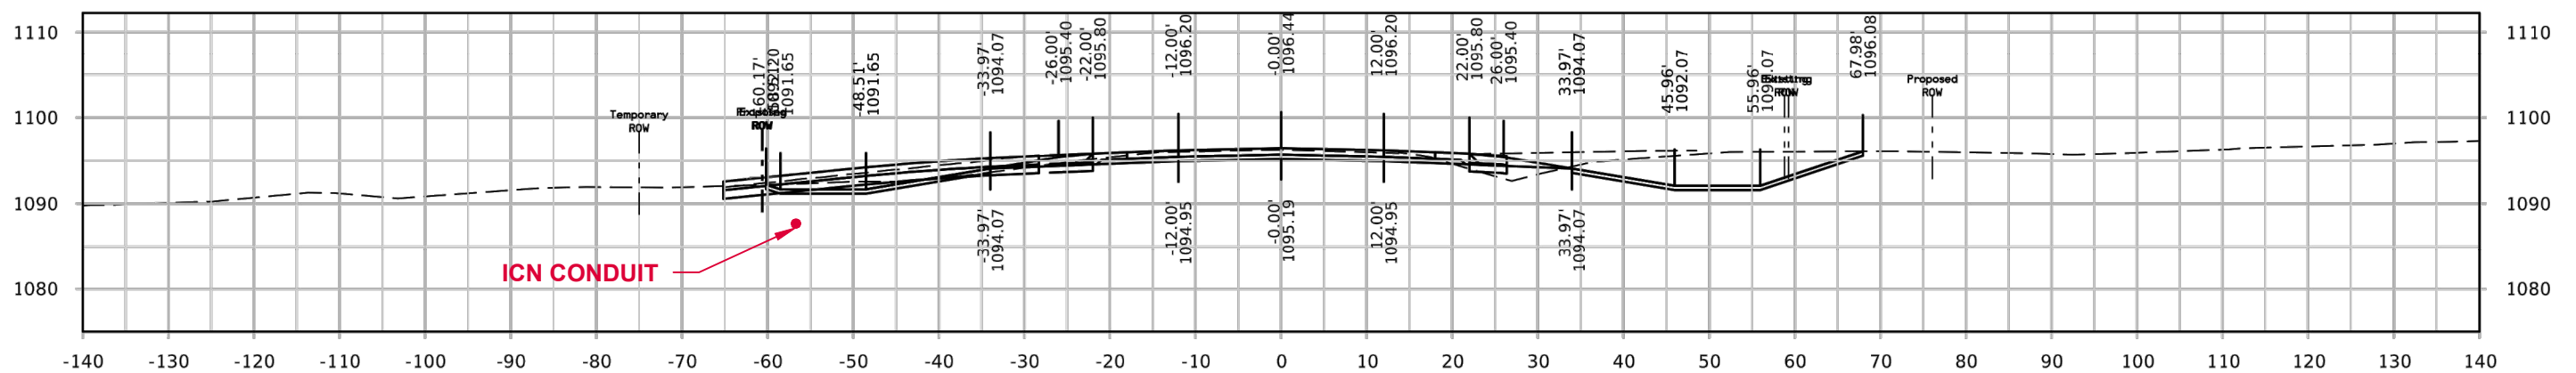

STA. 1343+29.99
CROSS SECTION DH

NOTES:

1. ICN TO BE 36" OR MORE BELOW EXISTING GRADE OR NEW GRADE AT DITCH CUTS
2. STATIONING ON CROSS SECTIONS IS IOWA DOT STATIONING

* CONDUIT NOT TO SCALE



GRAPHIC SCALE



MANCHESTER – DOT HWY 13 RELOCATION
FIBER INSTALLATION





1	FOR 60% REVIEW	09/25/2023
2	FOR 90% REVIEW	10/12/2023
3	FOR PERMIT PLANS	10/24/2023
4		

hbk icn
IOWA COMMUNICATIONS NETWORK
 400 EAST 14TH STREET
 GRIMES STATE OFFICE BUILDING
 DES MOINES, IOWA 50319
 ICN © 2021, COPY WITH PERMISSION

CROSS SECTION

NOTES:

1. ICN TO BE 36" OR MORE BELOW EXISTING GRADE OR NEW GRADE AT DITCH CUTS
2. STATIONING ON CROSS SECTIONS IS IOWA DOT STATIONING

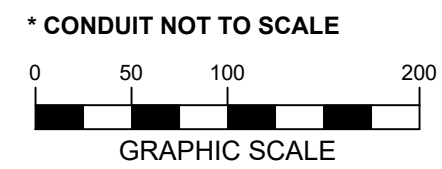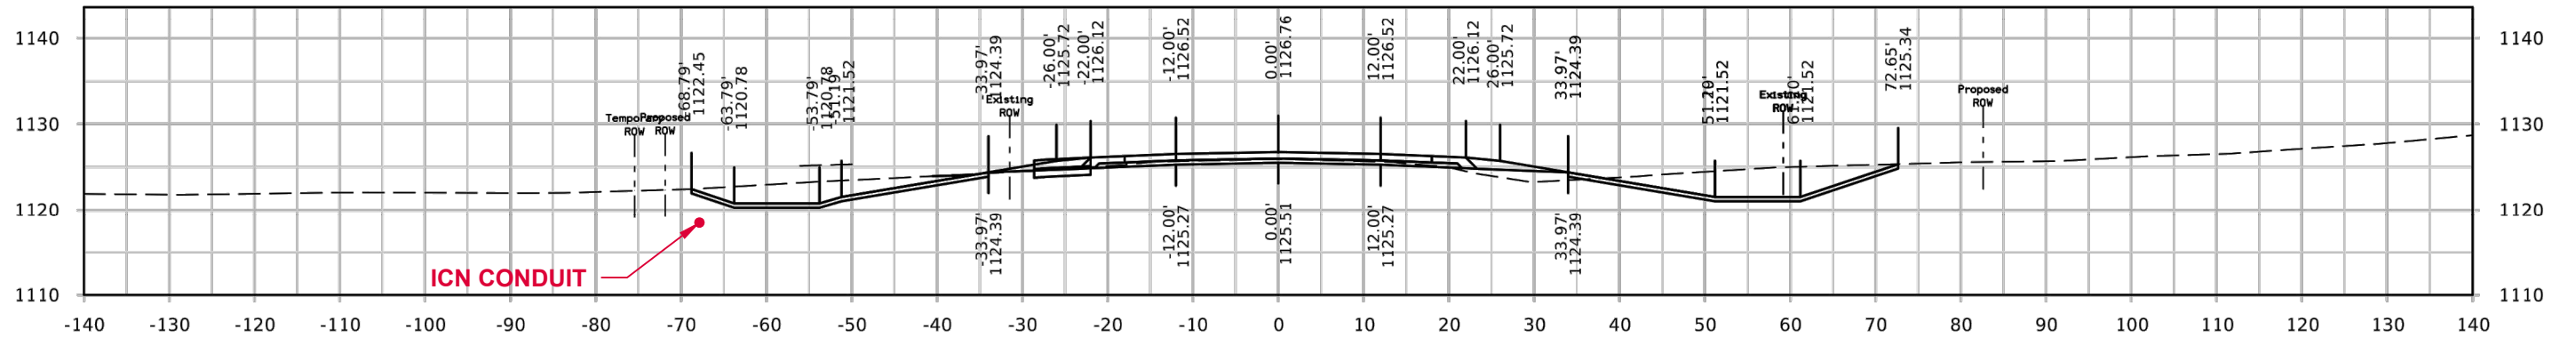
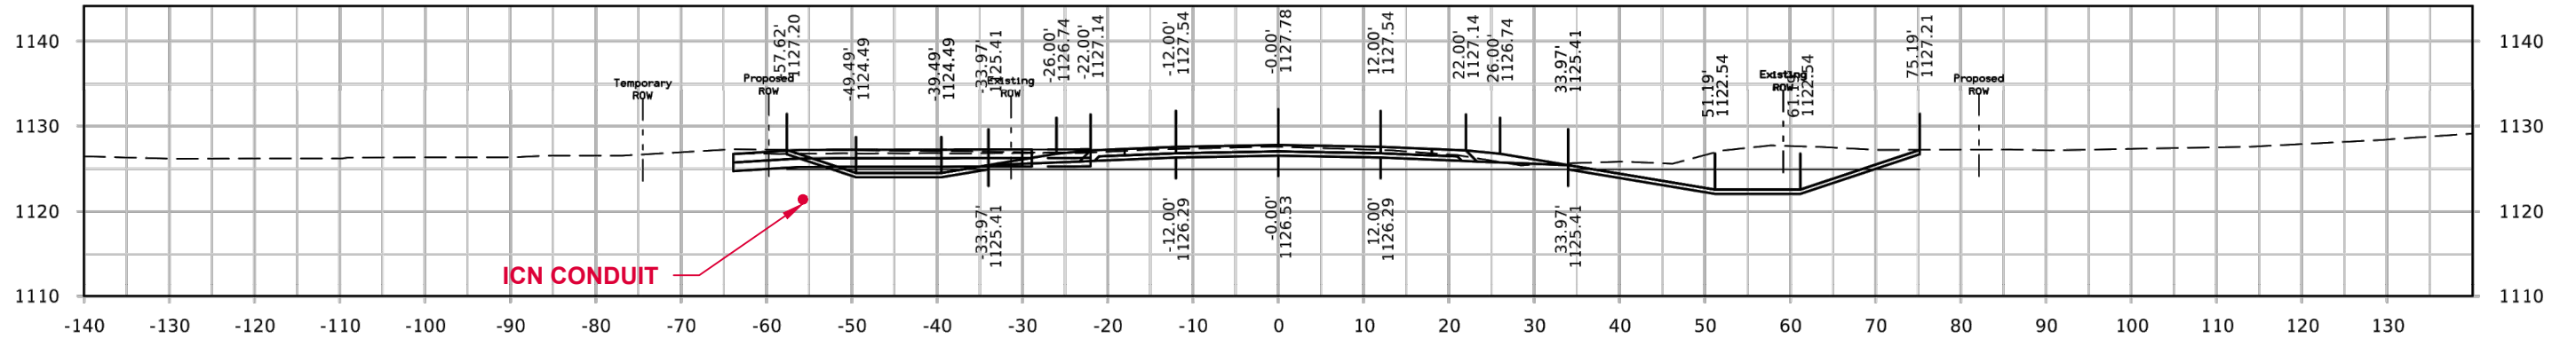
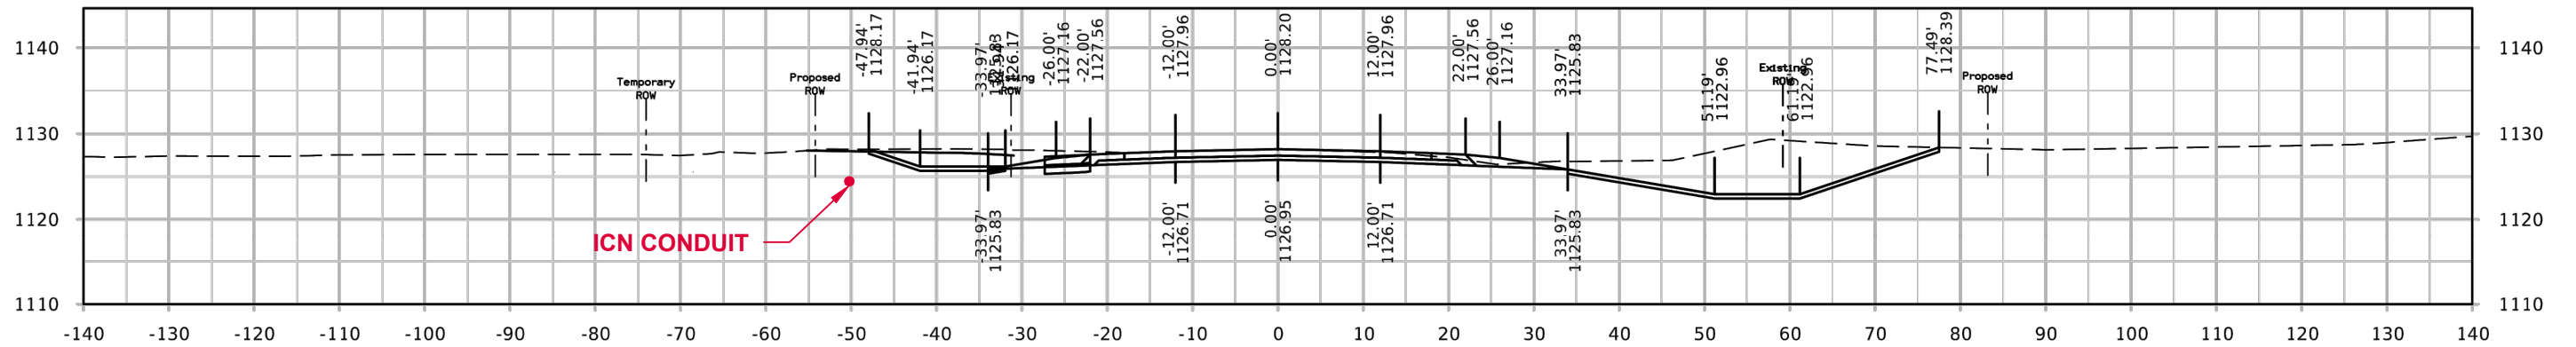


MANCHESTER – DOT HWY 13 RELOCATION FIBER INSTALLATION			<p>IOWA COMMUNICATIONS NETWORK 400 EAST 14TH STREET GRIMES STATE OFFICE BUILDING DES MOINES, IOWA 50319 ICN © 2021, COPY WITH PERMISSION</p>
1	FOR 60% REVIEW	09/25/2023	
2	FOR 90% REVIEW	10/12/2023	
3	FOR PERMIT PLANS	10/24/2023	


CROSS SECTION

NOTES:

1. ICN TO BE 36" OR MORE BELOW EXISTING GRADE OR NEW GRADE AT DITCH CUTS
2. STATIONING ON CROSS SECTIONS IS IOWA DOT STATIONING

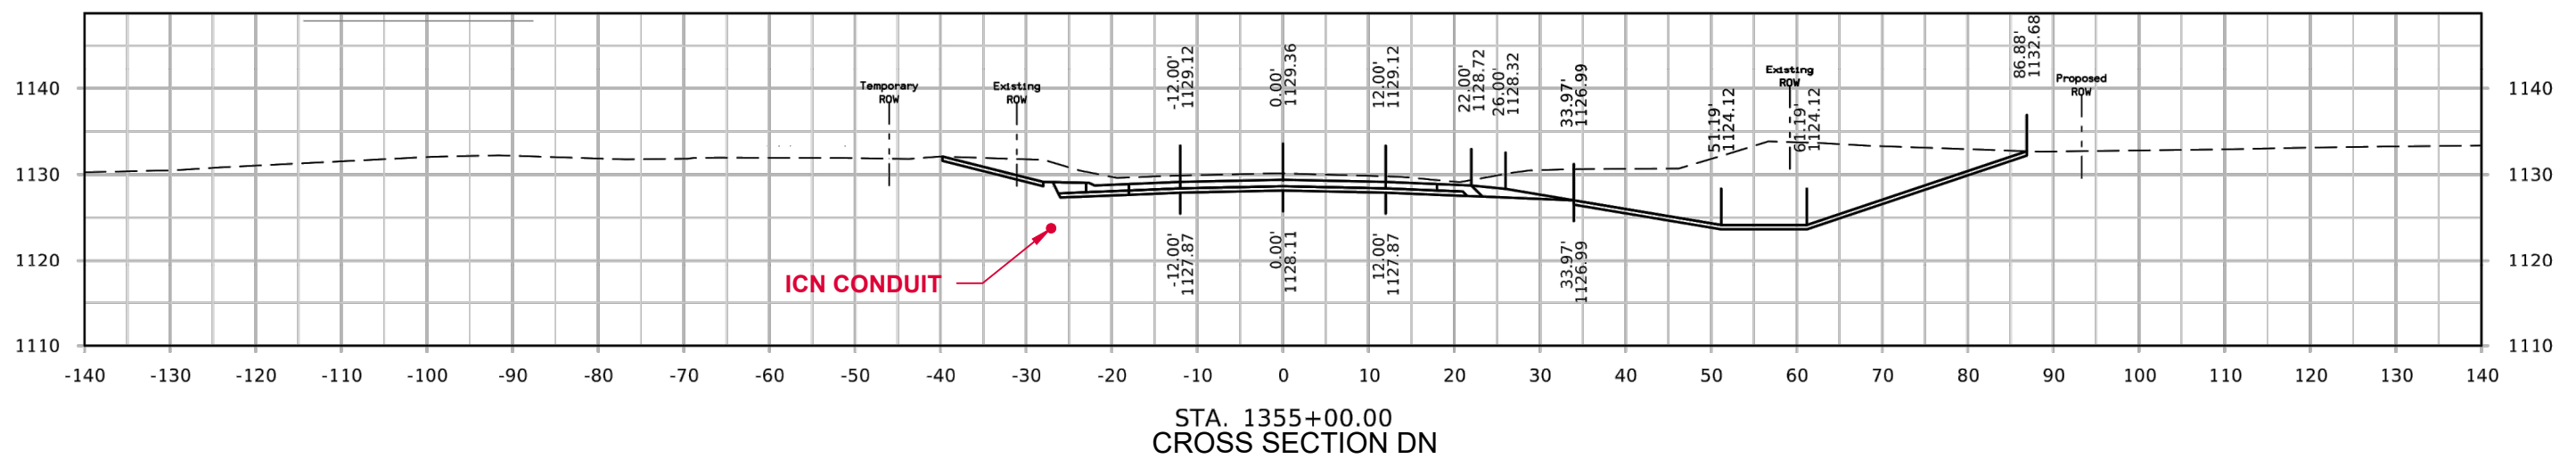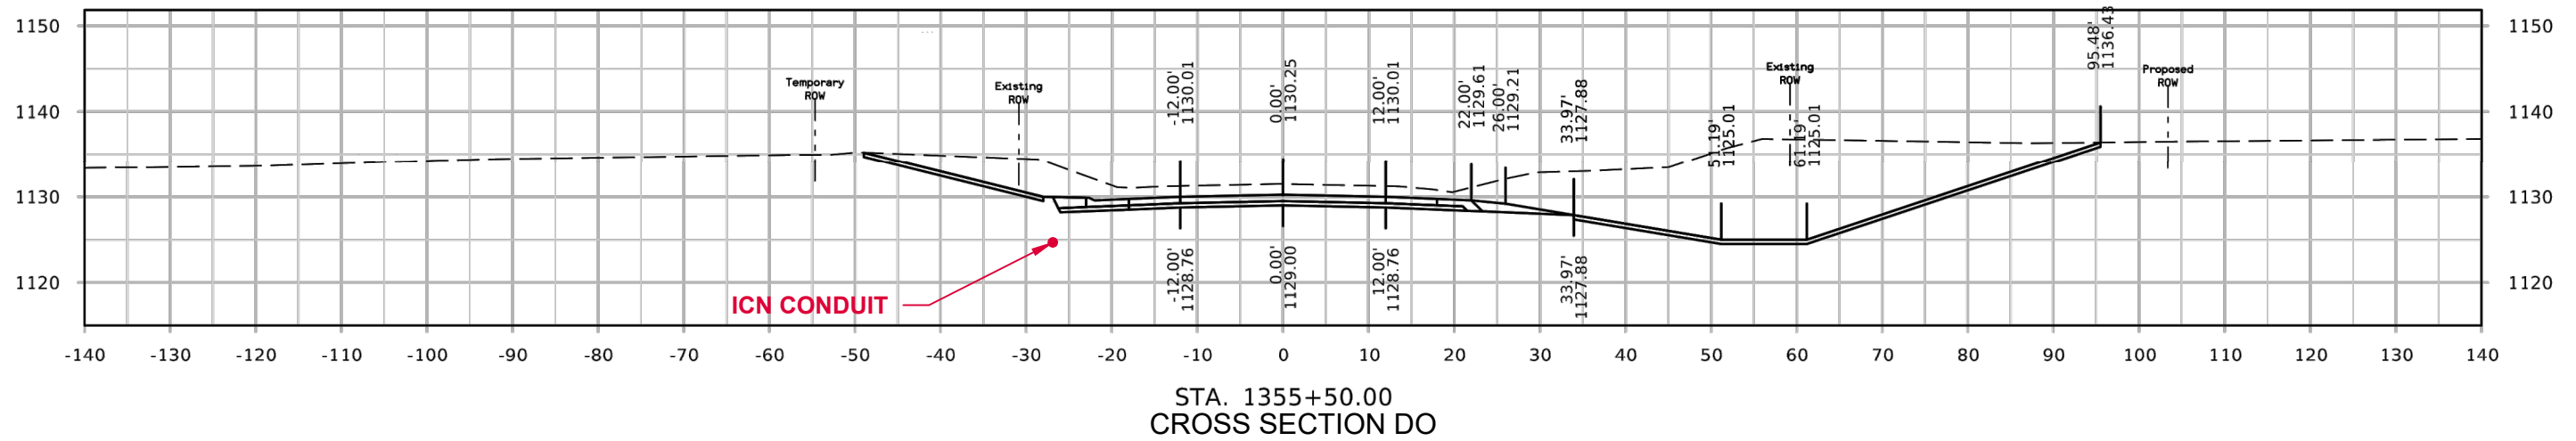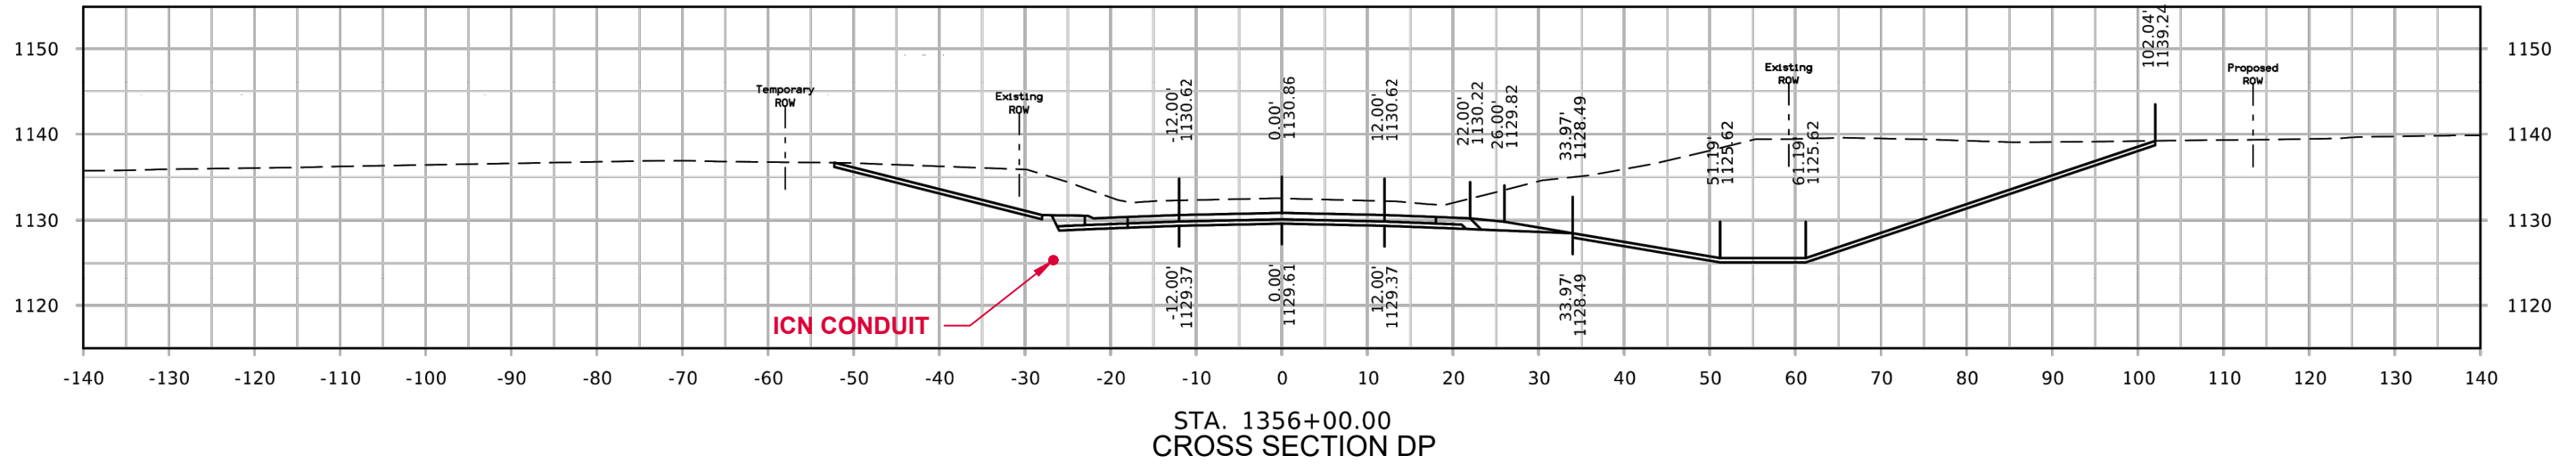


* CONDUIT NOT TO SCALE

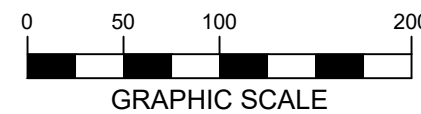


MANCHESTER – DOT HWY 13 RELOCATION FIBER INSTALLATION			<p>IOWA COMMUNICATIONS NETWORK 400 EAST 14TH STREET GRIMES STATE OFFICE BUILDING DES MOINES, IOWA 50319 ICN © 2021, COPY WITH PERMISSION</p>
1	FOR 60% REVIEW	09/25/2023	
2	FOR 90% REVIEW	10/12/2023	
3	FOR PERMIT PLANS	10/24/2023	
4			


CROSS SECTION

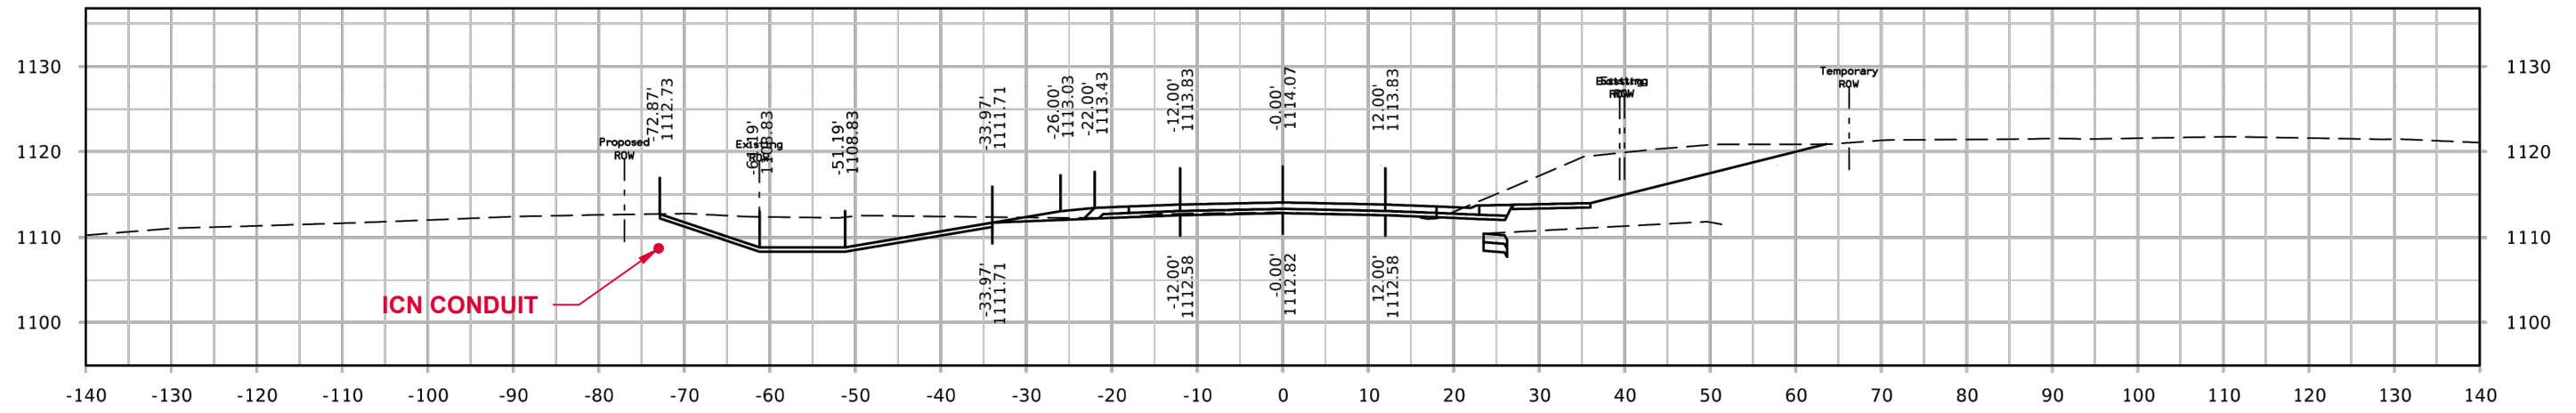

STA. 1368+00.00
CROSS SECTION DS

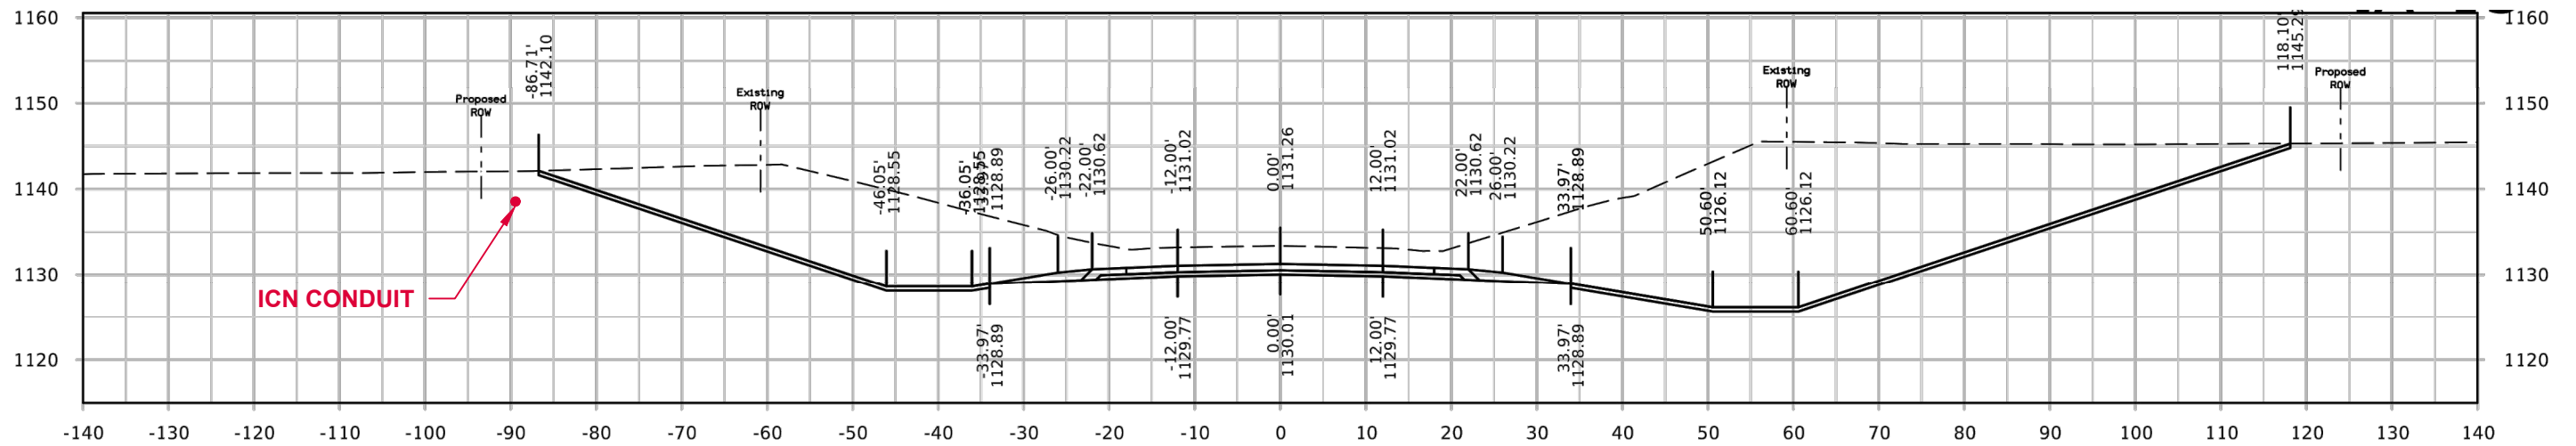


STA. 1357+00.00
CROSS SECTION DR

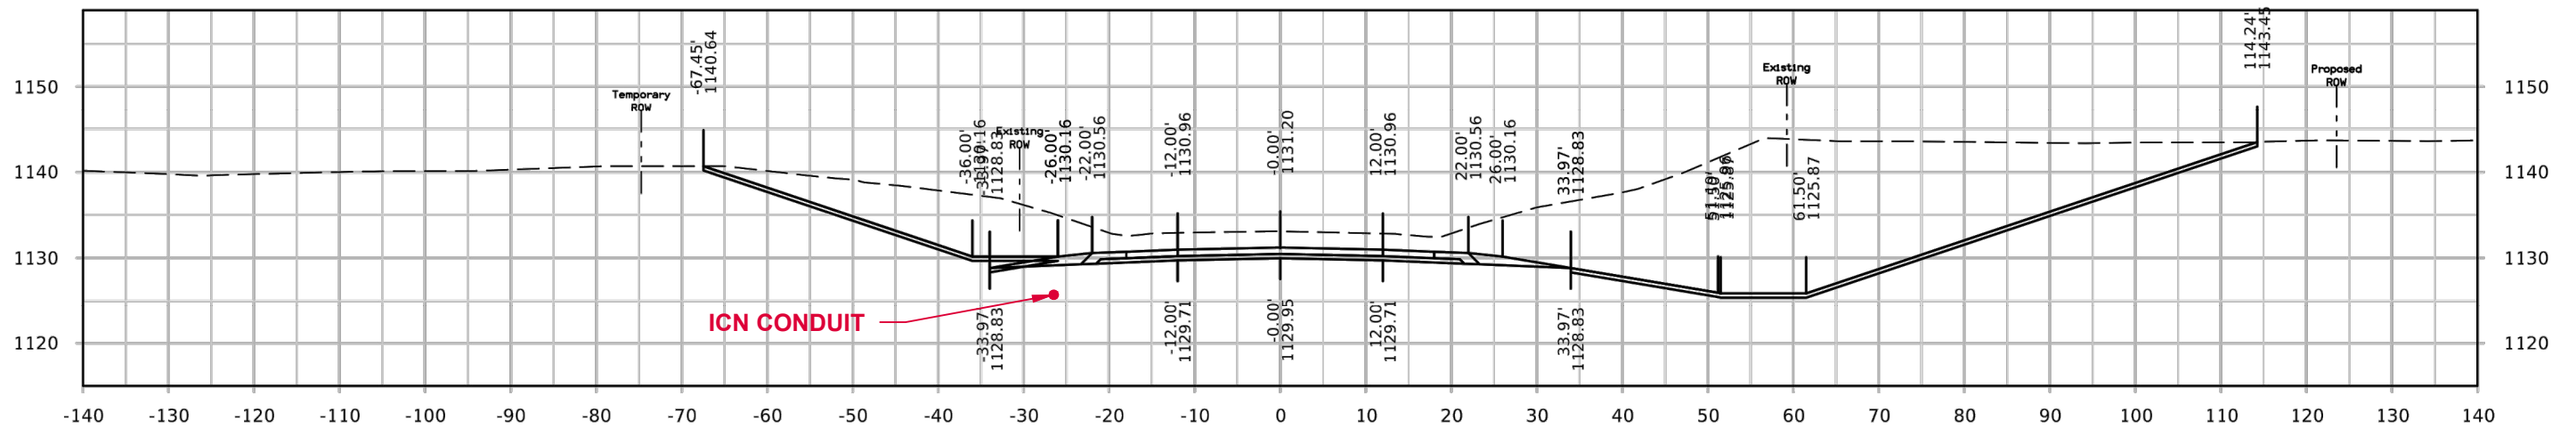

STA. 1356+50.00
CROSS SECTION DQ

* CONDUIT NOT TO SCALE

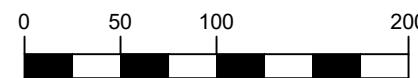

GRAPHIC SCALE






NOTES:


1. ICN TO BE 36" OR MORE BELOW EXISTING GRADE OR NEW GRADE AT DITCH CUTS
2. STATIONING ON CROSS SECTIONS IS IOWA DOT STATIONING

MANCHESTER – DOT HWY 13 RELOCATION FIBER INSTALLATION			<p>IOWA COMMUNICATIONS NETWORK 400 EAST 14TH STREET GRIMES STATE OFFICE BUILDING DES MOINES, IOWA 50319 ICN © 2021, COPY WITH PERMISSION</p>
1	FOR 60% REVIEW	09/25/2023	
2	FOR 90% REVIEW	10/12/2023	
3	FOR PERMIT PLANS	10/24/2023	
4			

CROSS SECTION

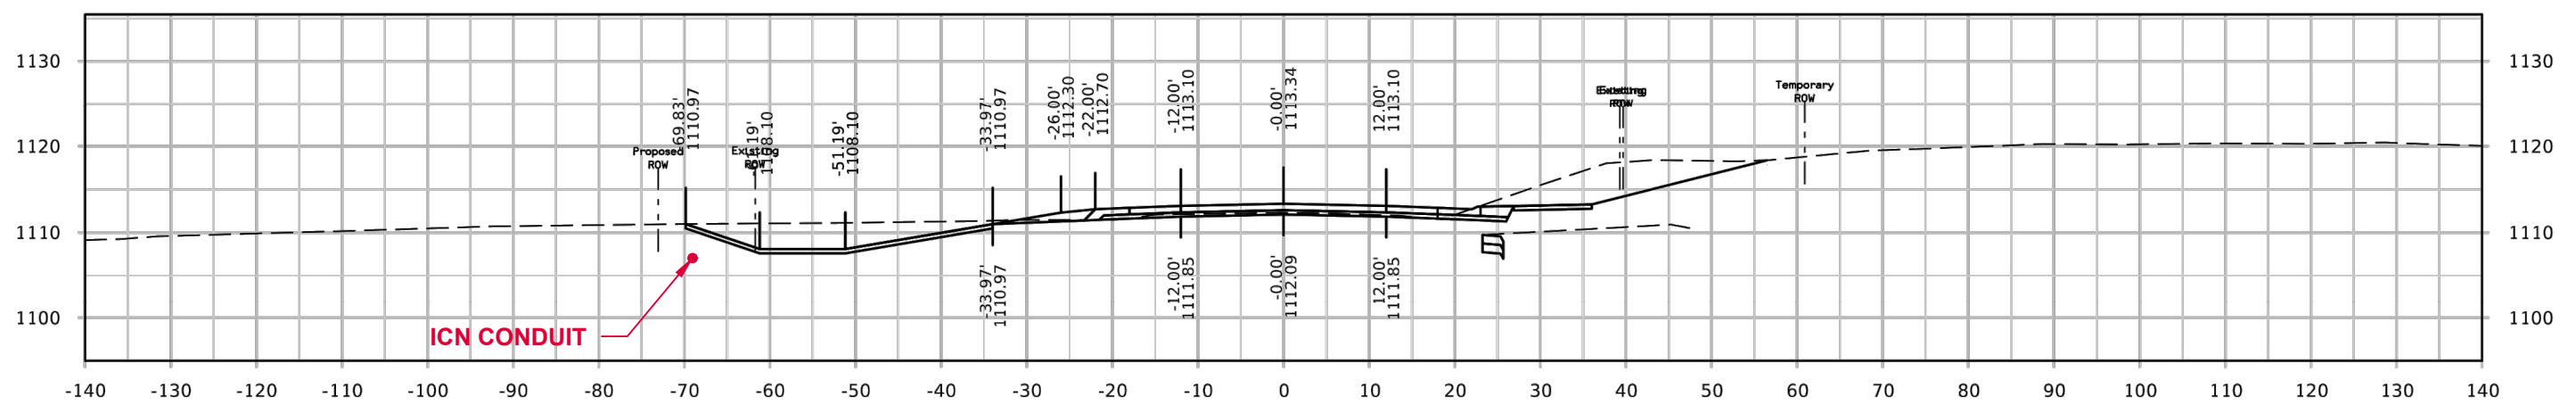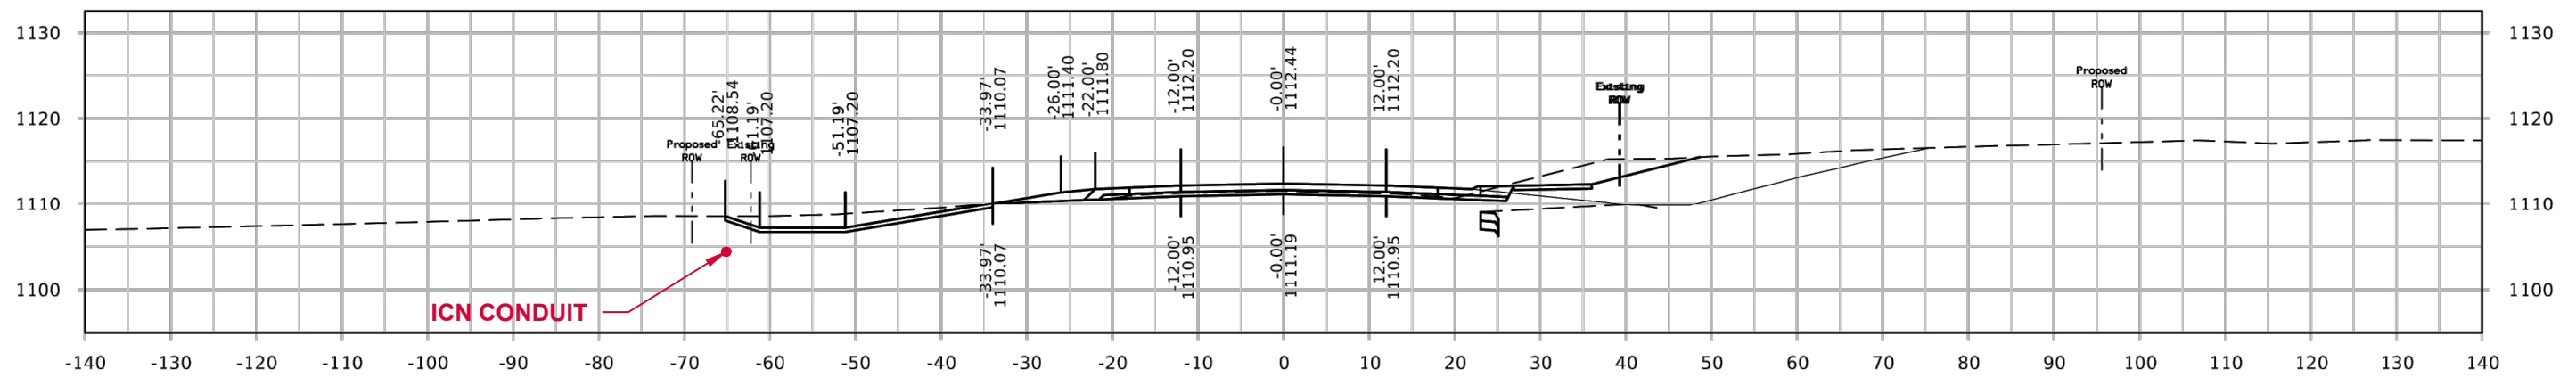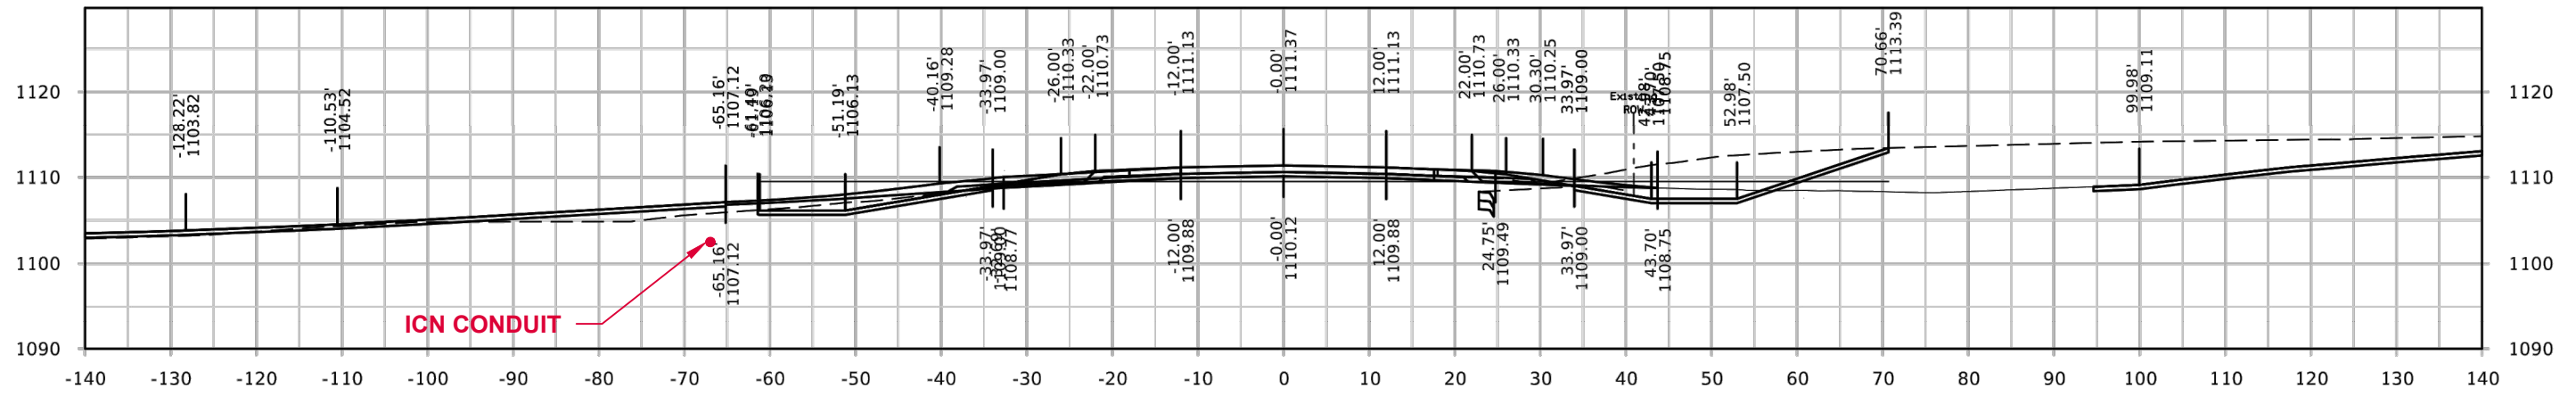

- NOTES:
1. ICN TO BE 36" OR MORE BELOW EXISTING GRADE OR NEW GRADE AT DITCH CUTS
 2. STATIONING ON CROSS SECTIONS IS IOWA DOT STATIONING

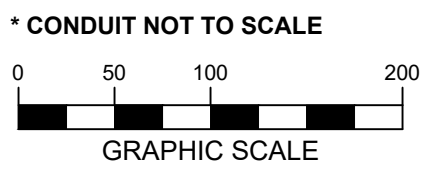




MANCHESTER – DOT HWY 13 RELOCATION		
FIBER INSTALLATION		
1	FOR 60% REVIEW	09/25/2023
2	FOR 90% REVIEW	10/12/2023
3	FOR PERMIT PLANS	10/24/2023
4		

IOWA COMMUNICATIONS NETWORK
400 EAST 14TH STREET
GRIMES STATE OFFICE BUILDING
DES MOINES, IOWA 50319
ICN © 2021, COPY WITH PERMISSION

CROSS SECTION

NOTES:

1. ICN TO BE 36" OR MORE BELOW EXISTING GRADE OR NEW GRADE AT DITCH CUTS
2. STATIONING ON CROSS SECTIONS IS IOWA DOT STATIONING

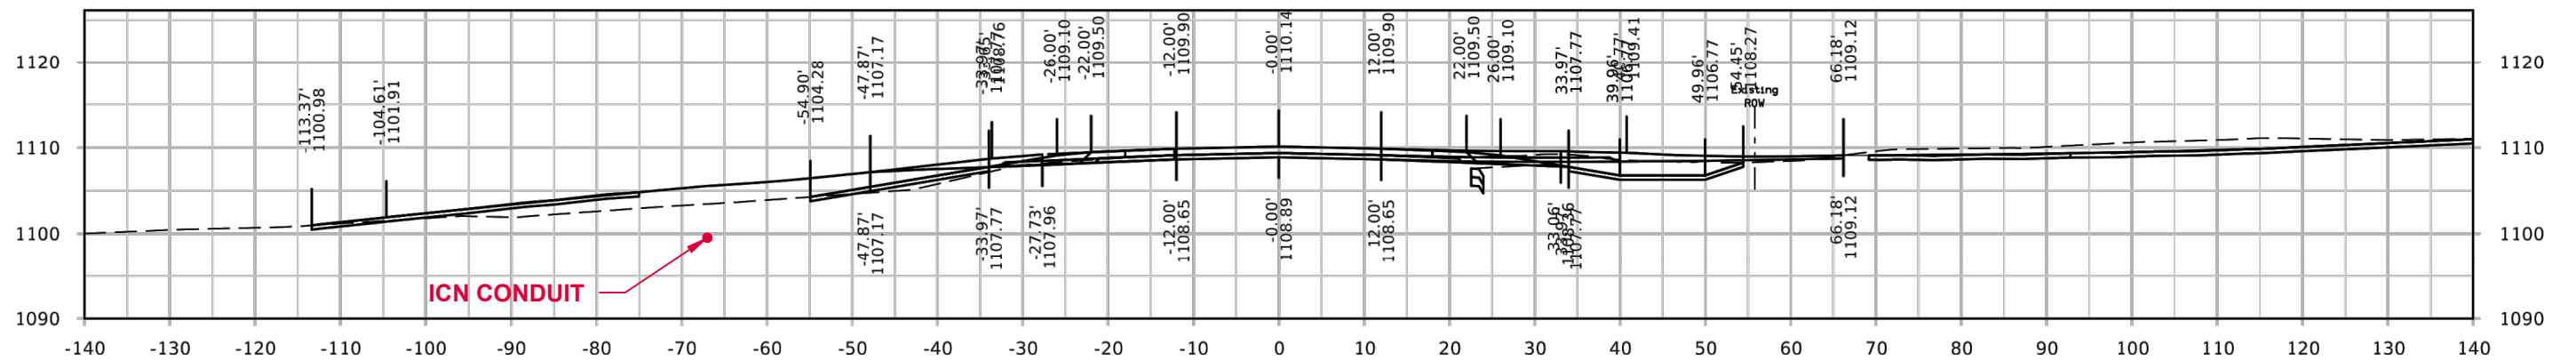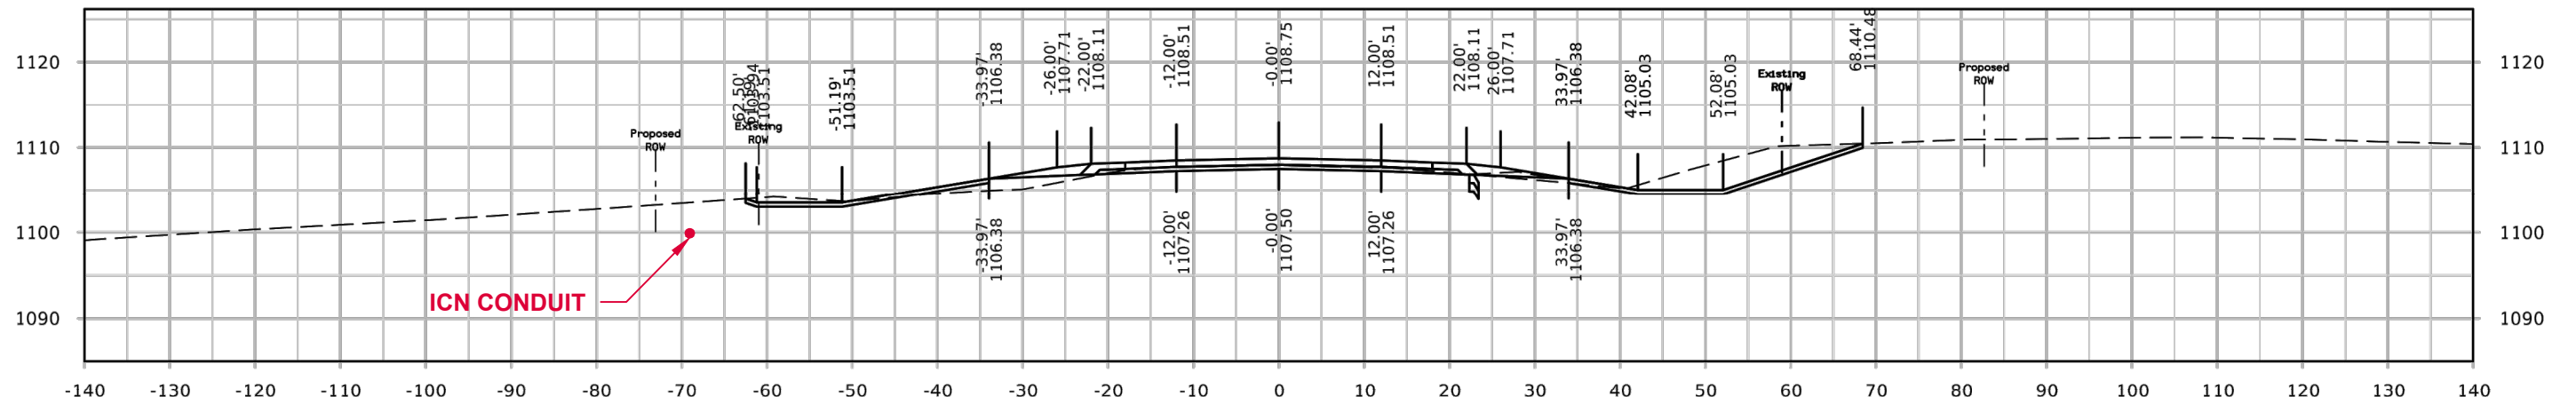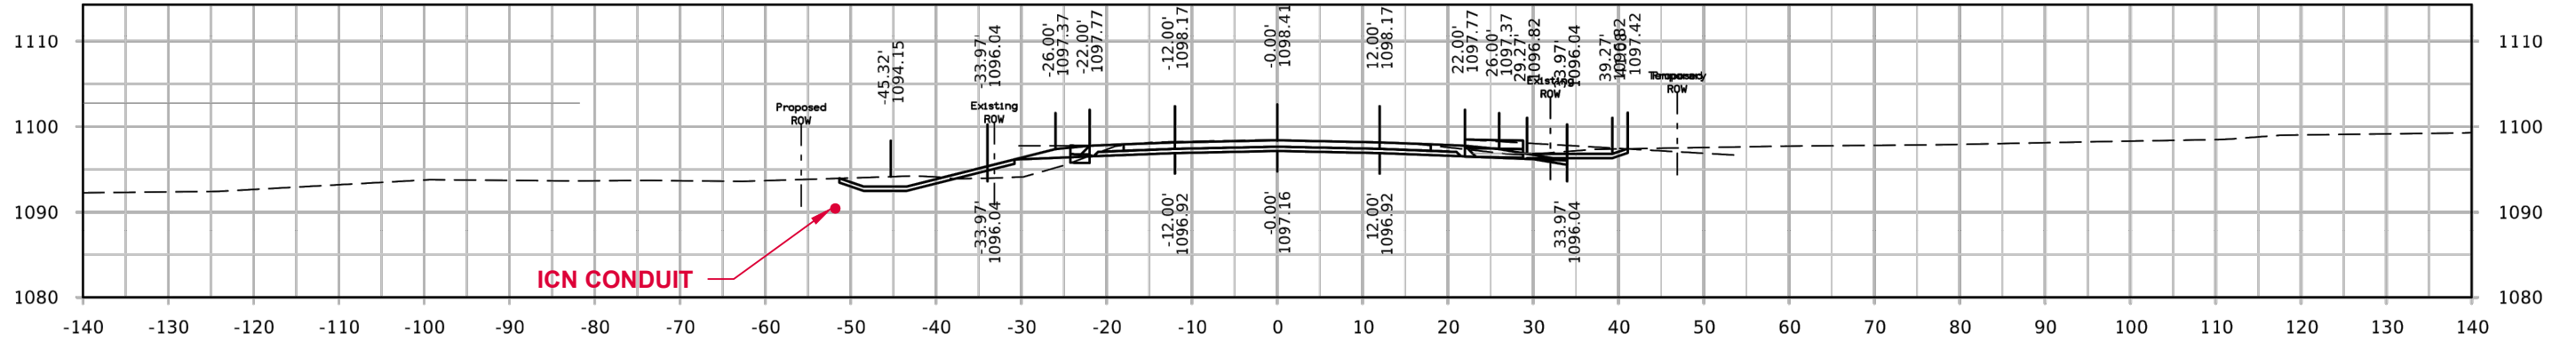

* CONDUIT NOT TO SCALE



GRAPHIC SCALE




MANCHESTER – DOT HWY 13 RELOCATION FIBER INSTALLATION			<p>IOWA COMMUNICATIONS NETWORK 400 EAST 14TH STREET GRIMES STATE OFFICE BUILDING DES MOINES, IOWA 50319 ICN © 2021, COPY WITH PERMISSION</p>
1	FOR 60% REVIEW	09/25/2023	
2	FOR 90% REVIEW	10/12/2023	
3	FOR PERMIT PLANS	10/24/2023	
4			


CROSS SECTION

NOTES:


1. ICN TO BE 36" OR MORE BELOW EXISTING GRADE OR NEW GRADE AT DITCH CUTS
2. STATIONING ON CROSS SECTIONS IS IOWA DOT STATIONING

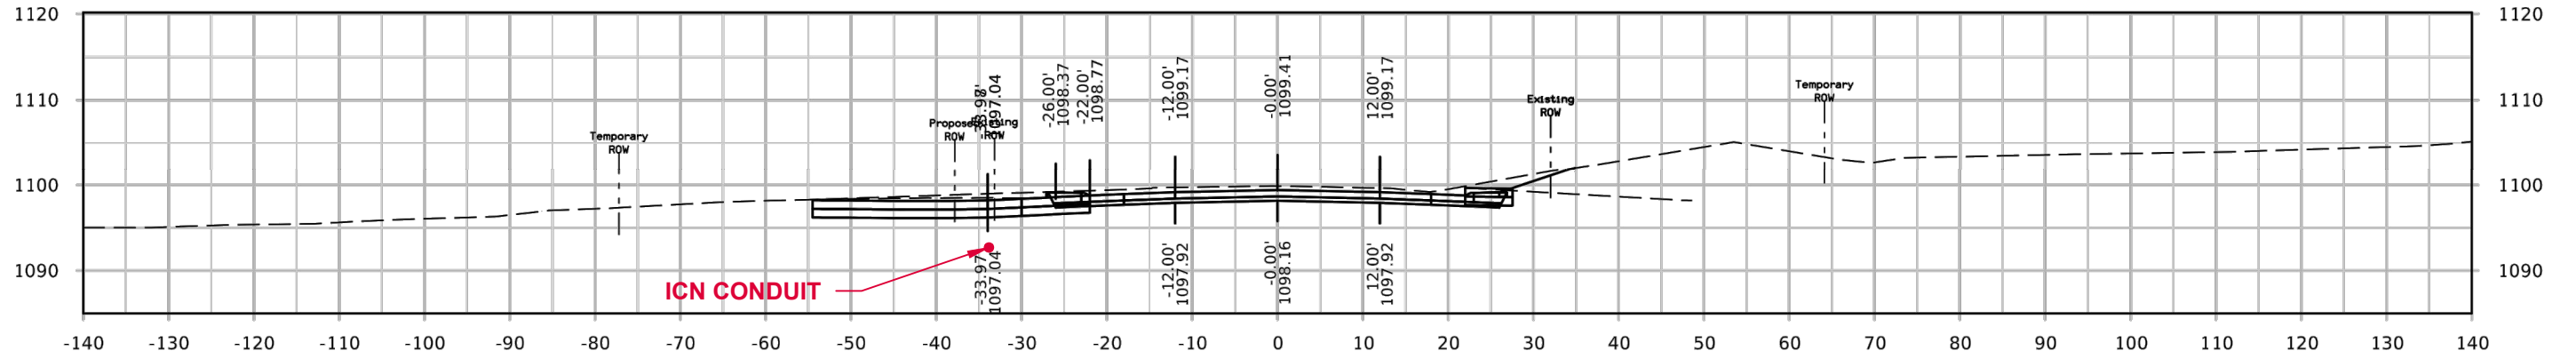

STA. 1377+50.00
CROSS SECTION EB

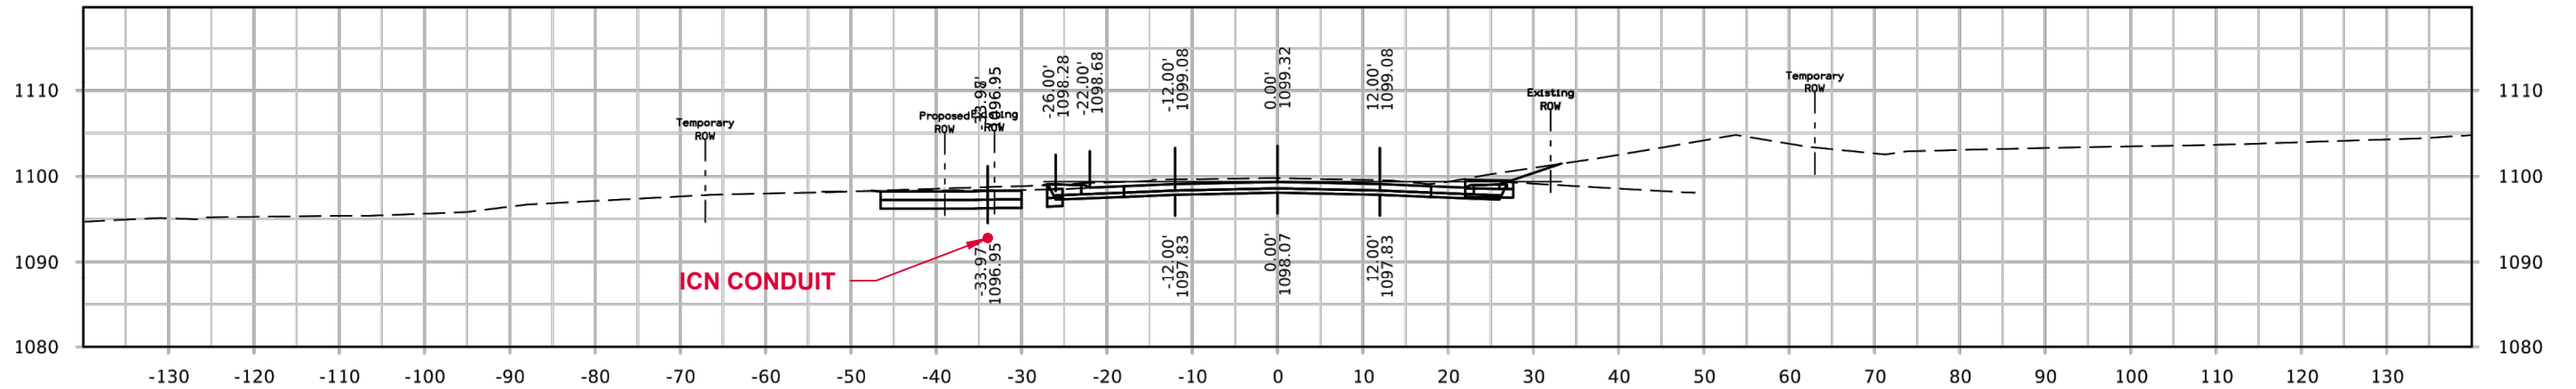


STA. 1377+43.51
CROSS SECTION EA

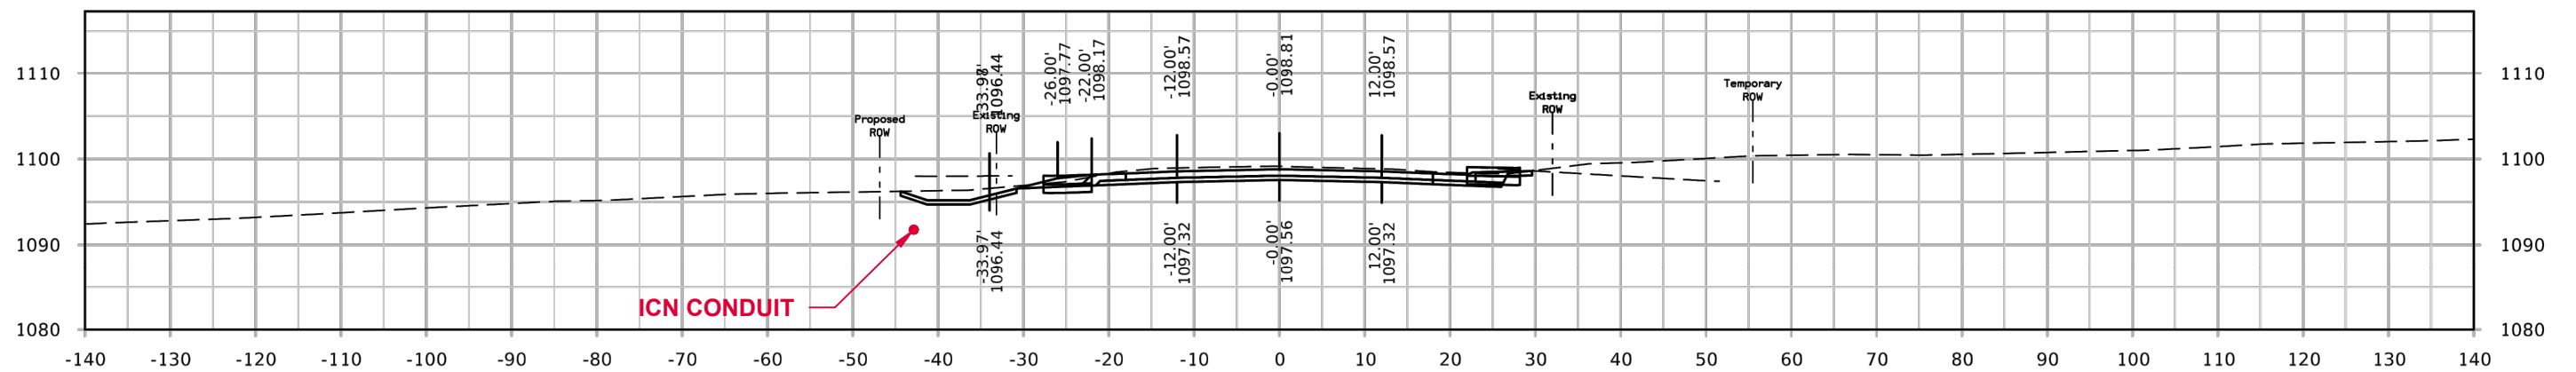

STA. 1377+00.00
CROSS SECTION DZ

* CONDUIT NOT TO SCALE

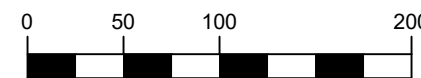

GRAPHIC SCALE



MANCHESTER — DOT HWY 13 RELOCATION
FIBER INSTALLATION




1	FOR 60% REVIEW	09/25/2023
2	FOR 90% REVIEW	10/12/2023
3	FOR PERMIT PLANS	10/24/2023
4		

hbk **ICN**
IOWA COMMUNICATIONS NETWORK
 400 EAST 14TH STREET
 GRIMES STATE OFFICE BUILDING
 DES MOINES, IOWA 50319
 ICN © 2021, COPY WITH PERMISSION


CROSS SECTION

NOTES:

1. ICN TO BE 36" OR MORE BELOW EXISTING GRADE OR NEW GRADE AT DITCH CUTS
2. STATIONING ON CROSS SECTIONS IS IOWA DOT STATIONING

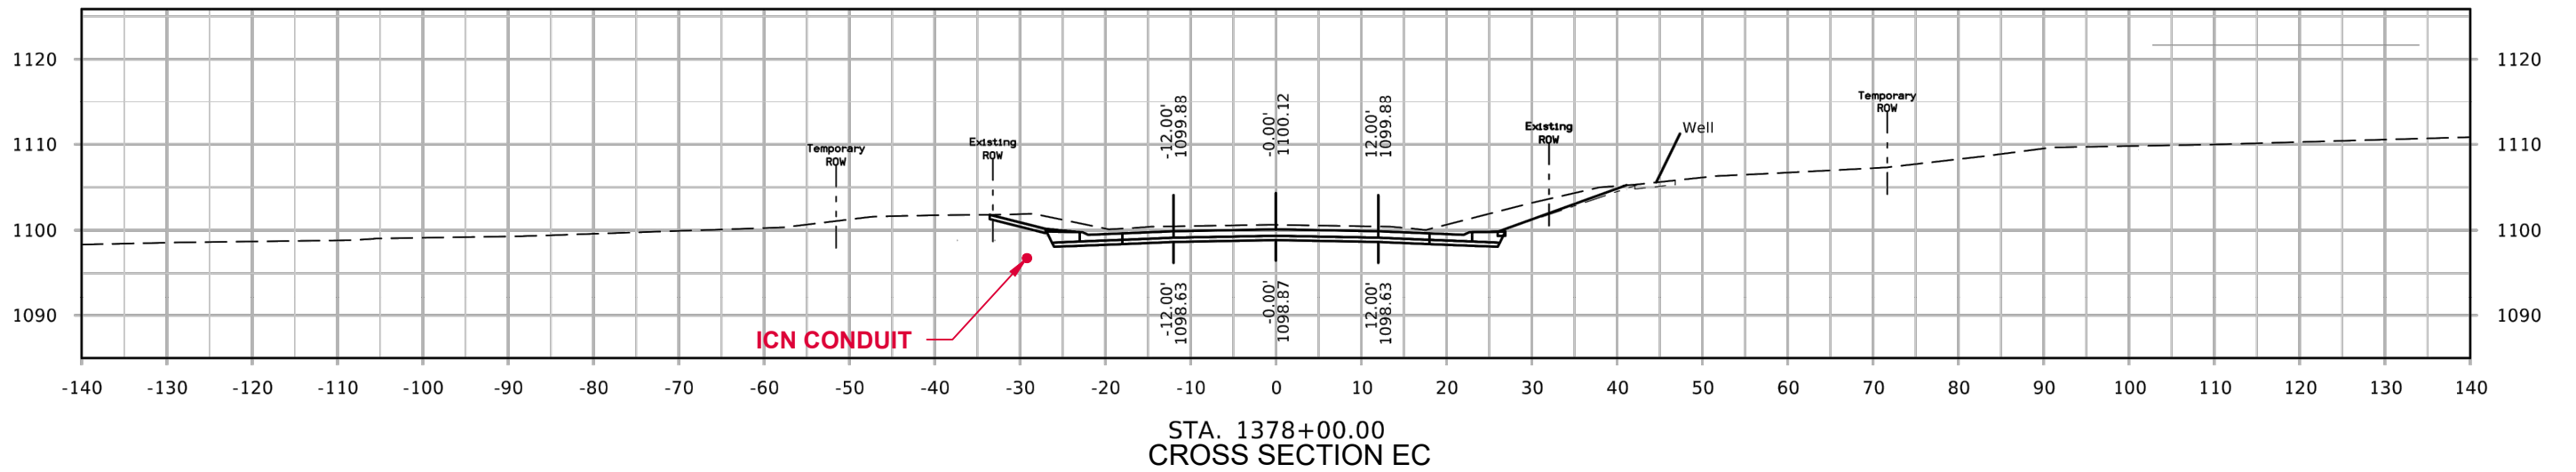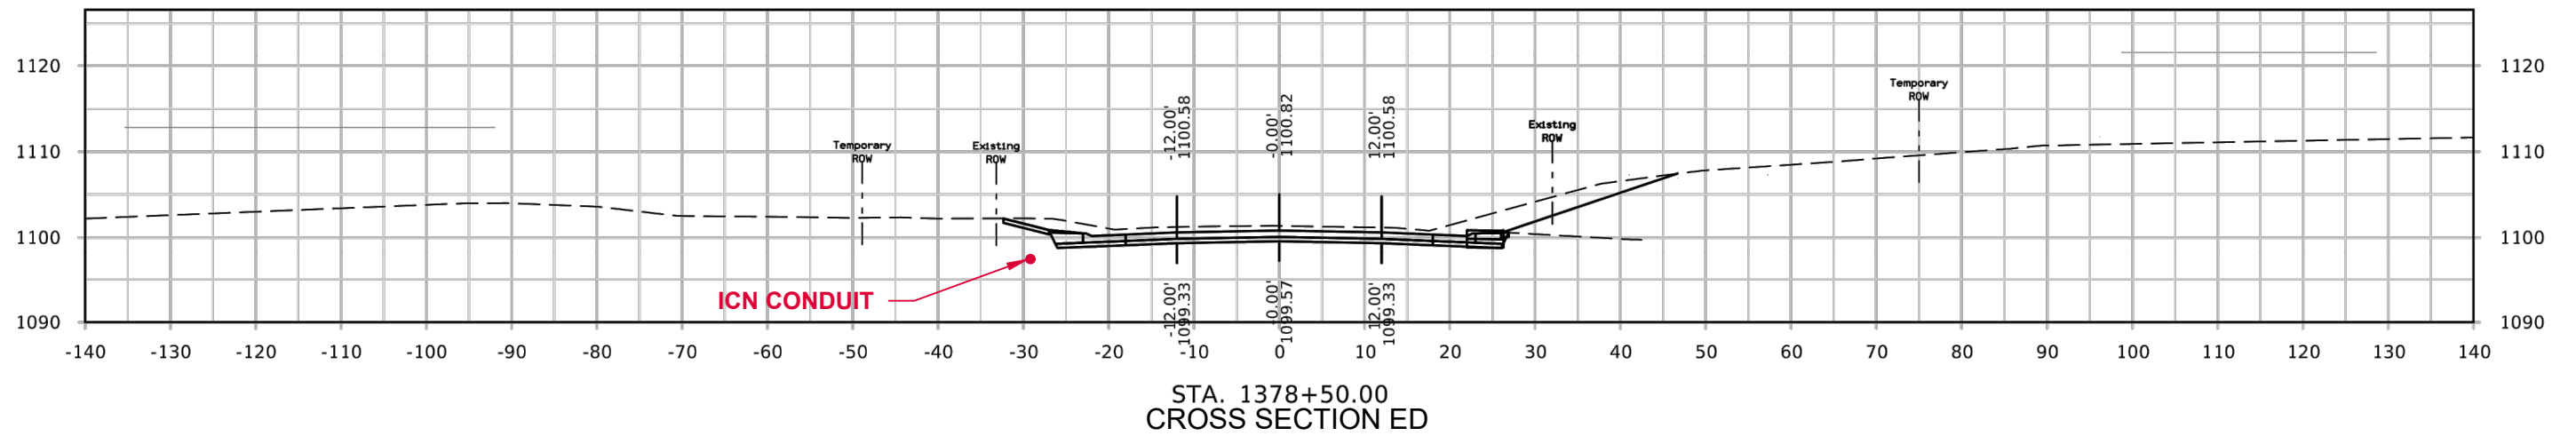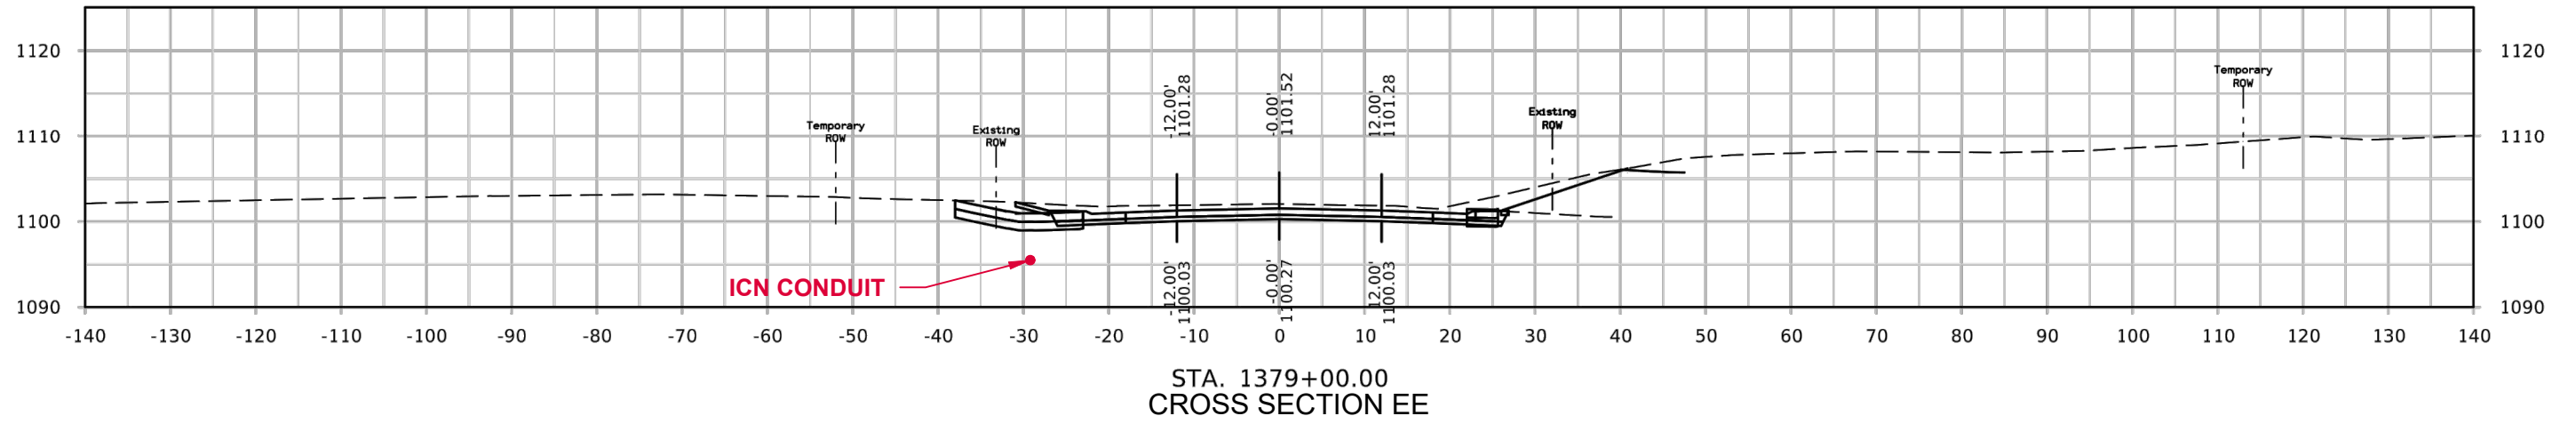

* CONDUIT NOT TO SCALE

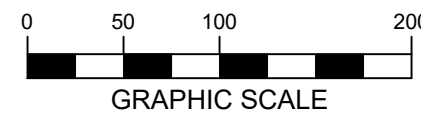


MANCHESTER — DOT HWY 13 RELOCATION FIBER INSTALLATION			<p>IOWA COMMUNICATIONS NETWORK 400 EAST 14TH STREET GRIMES STATE OFFICE BUILDING DES MOINES, IOWA 50319 ICN © 2021, COPY WITH PERMISSION</p>
1	FOR 60% REVIEW	09/25/2023	
2	FOR 90% REVIEW	10/12/2023	
3	FOR PERMIT PLANS	10/24/2023	


CROSS SECTION

NOTES:


1. ICN TO BE 36" OR MORE BELOW EXISTING GRADE OR NEW GRADE AT DITCH CUTS
2. STATIONING ON CROSS SECTIONS IS IOWA DOT STATIONING

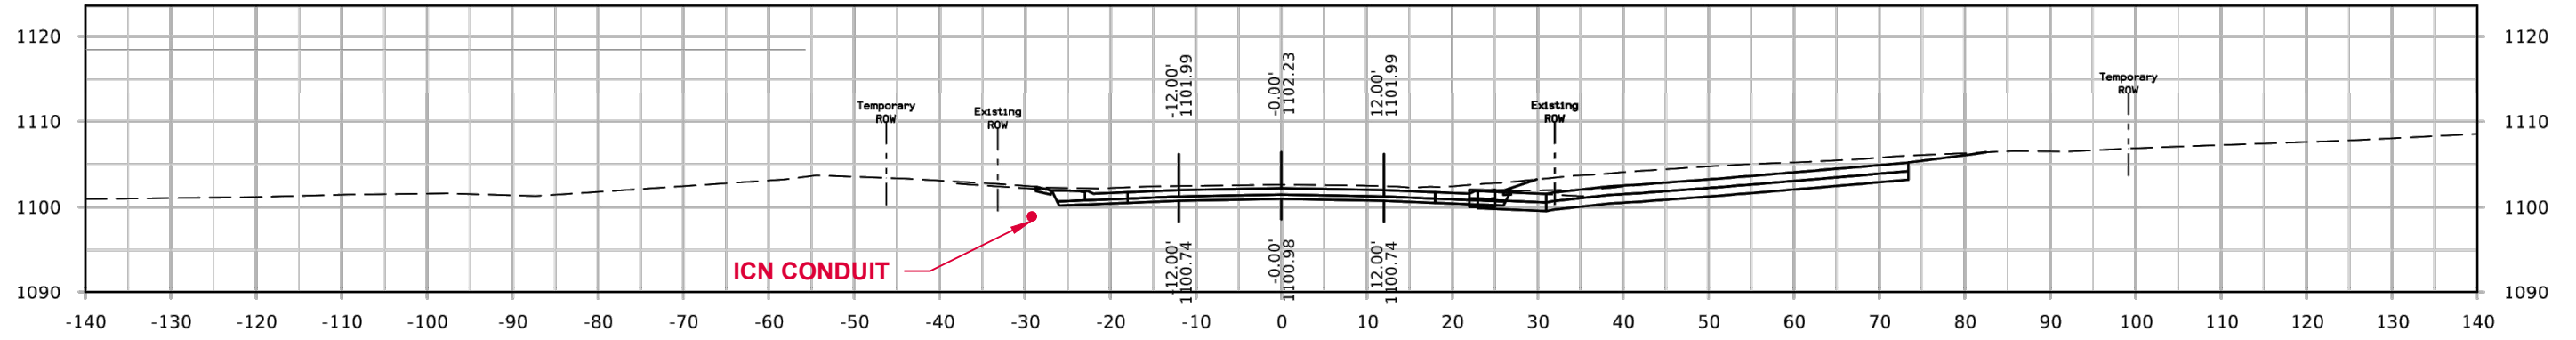

STA. 1379+50.00
CROSS SECTION EH

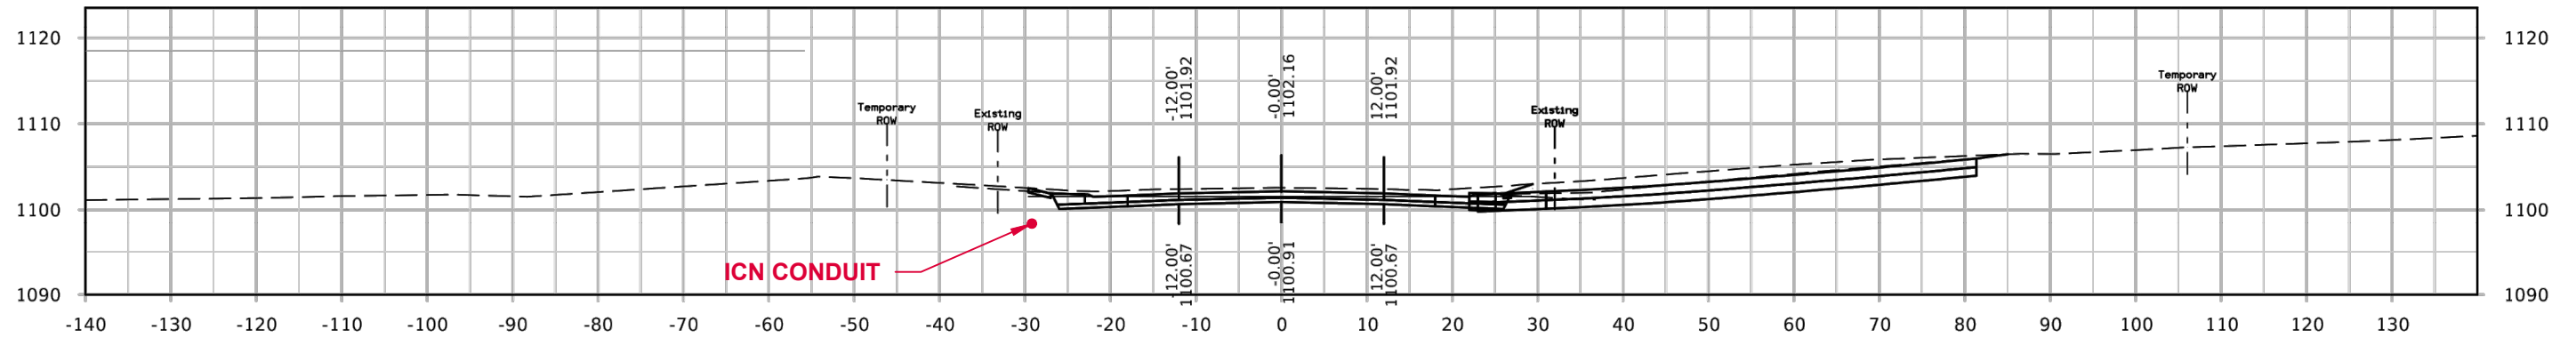


STA. 1379+45.02
CROSS SECTION EG

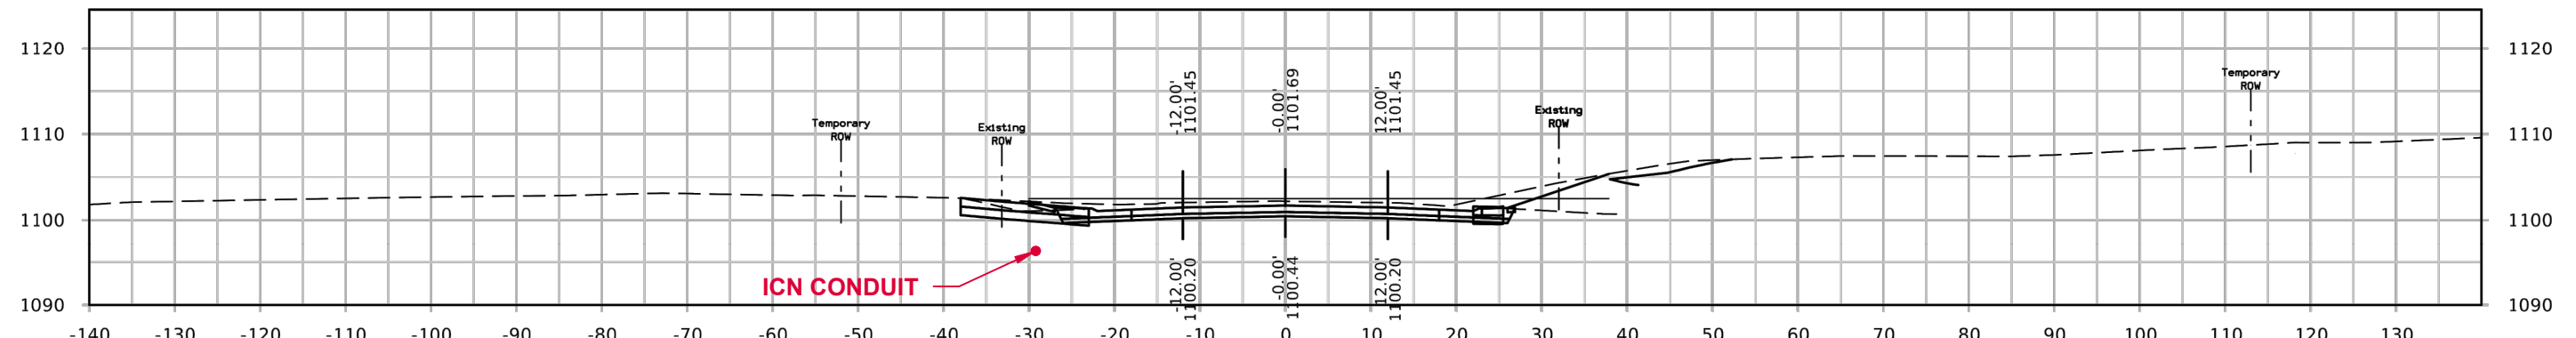

STA. 1379+11.78
CROSS SECTION EF

* CONDUIT NOT TO SCALE

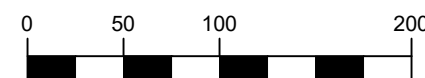


GRAPHIC SCALE




MANCHESTER – DOT HWY 13 RELOCATION		
FIBER INSTALLATION		
1	FOR 60% REVIEW	09/25/2023
2	FOR 90% REVIEW	10/12/2023
3	FOR PERMIT PLANS	10/24/2023
4		

IOWA COMMUNICATIONS NETWORK
400 EAST 14TH STREET
GRIMES STATE OFFICE BUILDING
DES MOINES, IOWA 50319
ICN © 2021, COPY WITH PERMISSION


CROSS SECTION

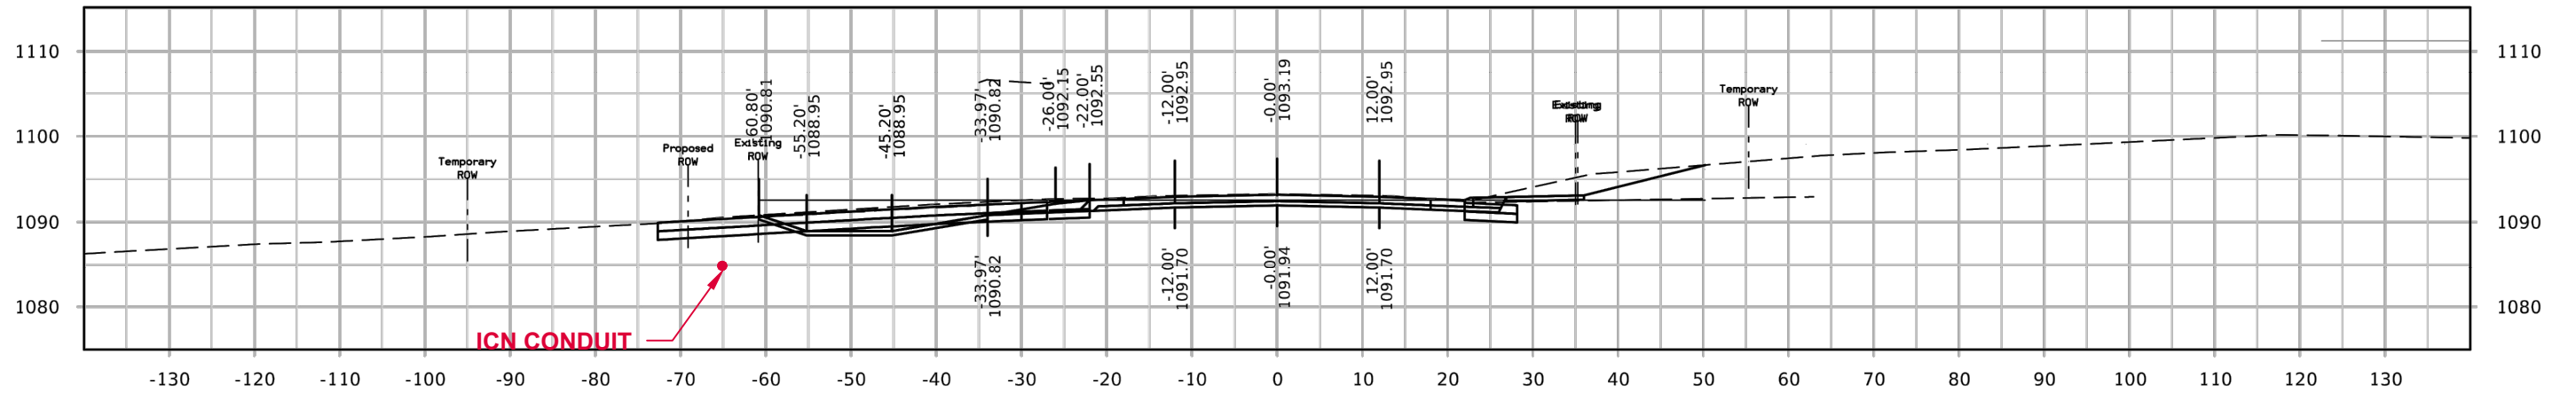

STA. 1403+83.55
CROSS SECTION EK

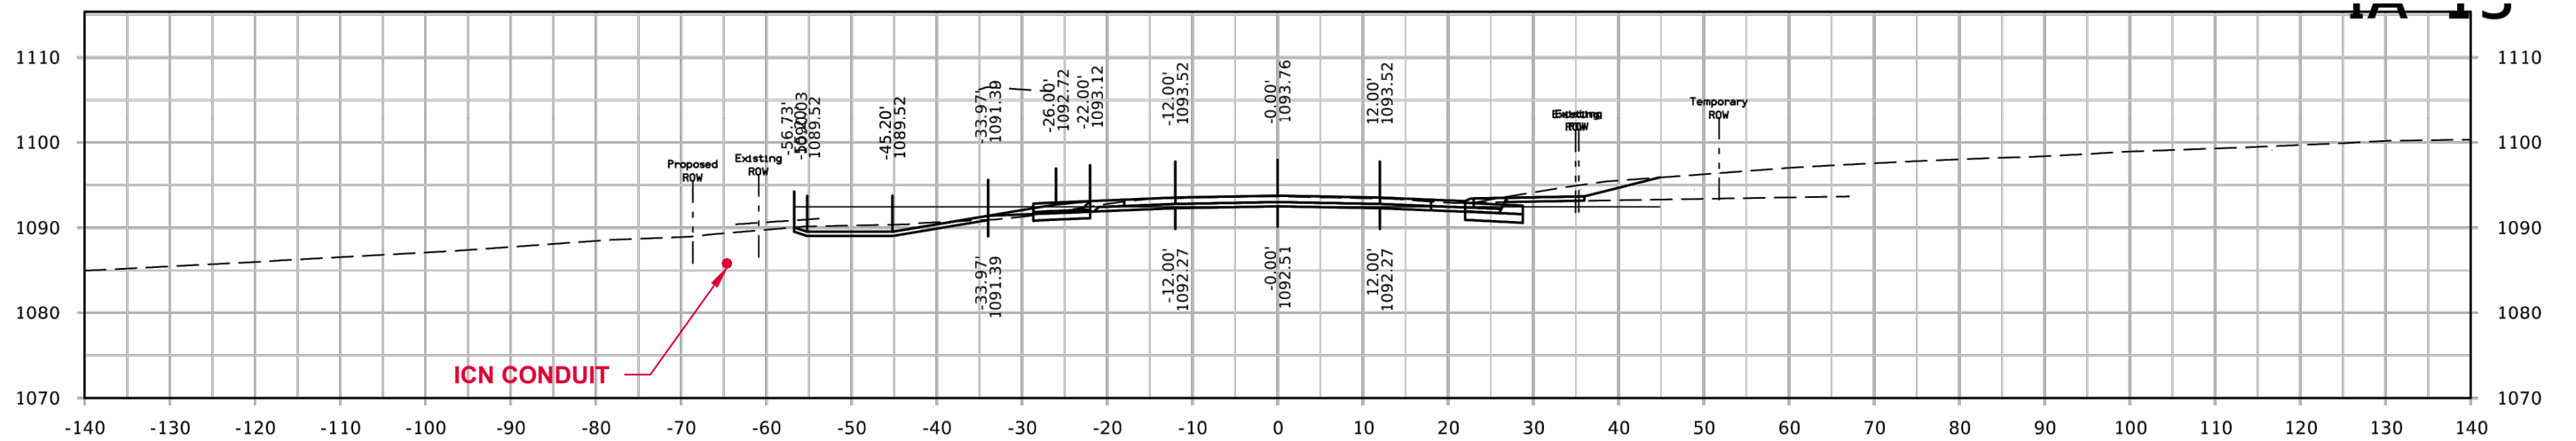

STA. 1403+50.00
CROSS SECTION EJ

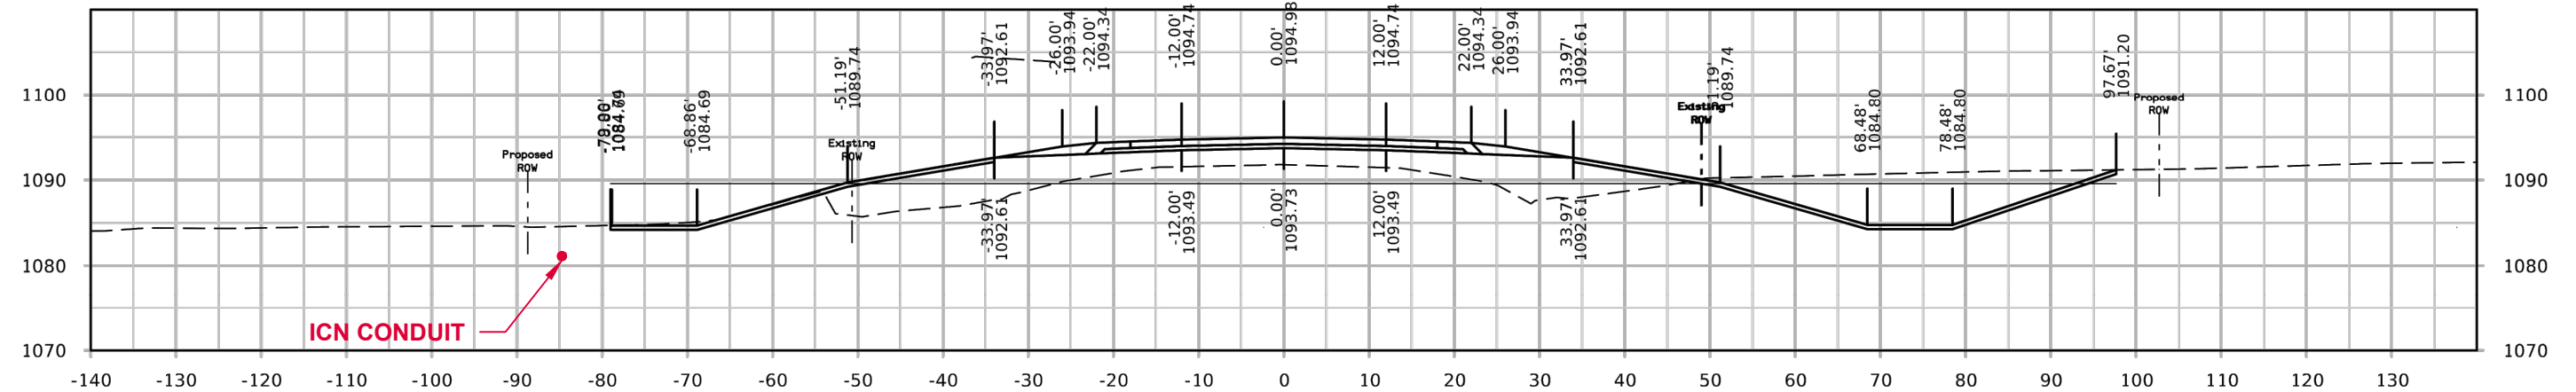


STA. 1390+75.00
CROSS SECTION EI

NOTES:

1. ICN TO BE 36" OR MORE BELOW EXISTING GRADE OR NEW GRADE AT DITCH CUTS
2. STATIONING ON CROSS SECTIONS IS IOWA DOT STATIONING

* CONDUIT NOT TO SCALE

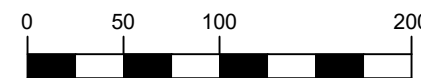

GRAPHIC SCALE



MANCHESTER – DOT HWY 13 RELOCATION
FIBER INSTALLATION




1	FOR 60% REVIEW	09/25/2023
2	FOR 90% REVIEW	10/12/2023
3	FOR PERMIT PLANS	10/24/2023
4		

hbk **ICN**
IOWA COMMUNICATIONS NETWORK
400 EAST 14TH STREET
GRIMES STATE OFFICE BUILDING
DES MOINES, IOWA 50319
ICN © 2021, COPY WITH PERMISSION


CROSS SECTION

NOTES:

1. ICN TO BE 36" OR MORE BELOW EXISTING GRADE OR NEW GRADE AT DITCH CUTS
2. STATIONING ON CROSS SECTIONS IS IOWA DOT STATIONING

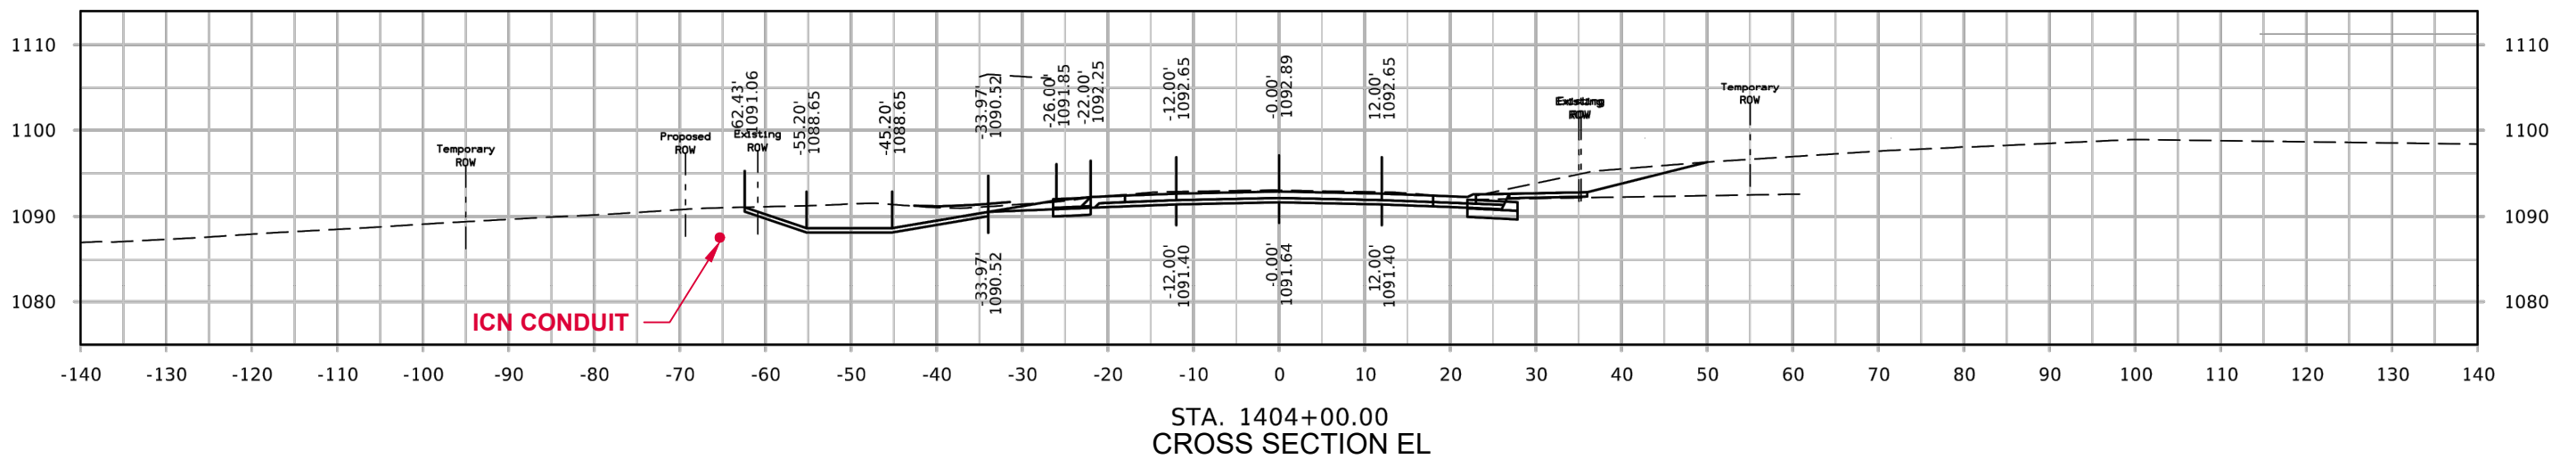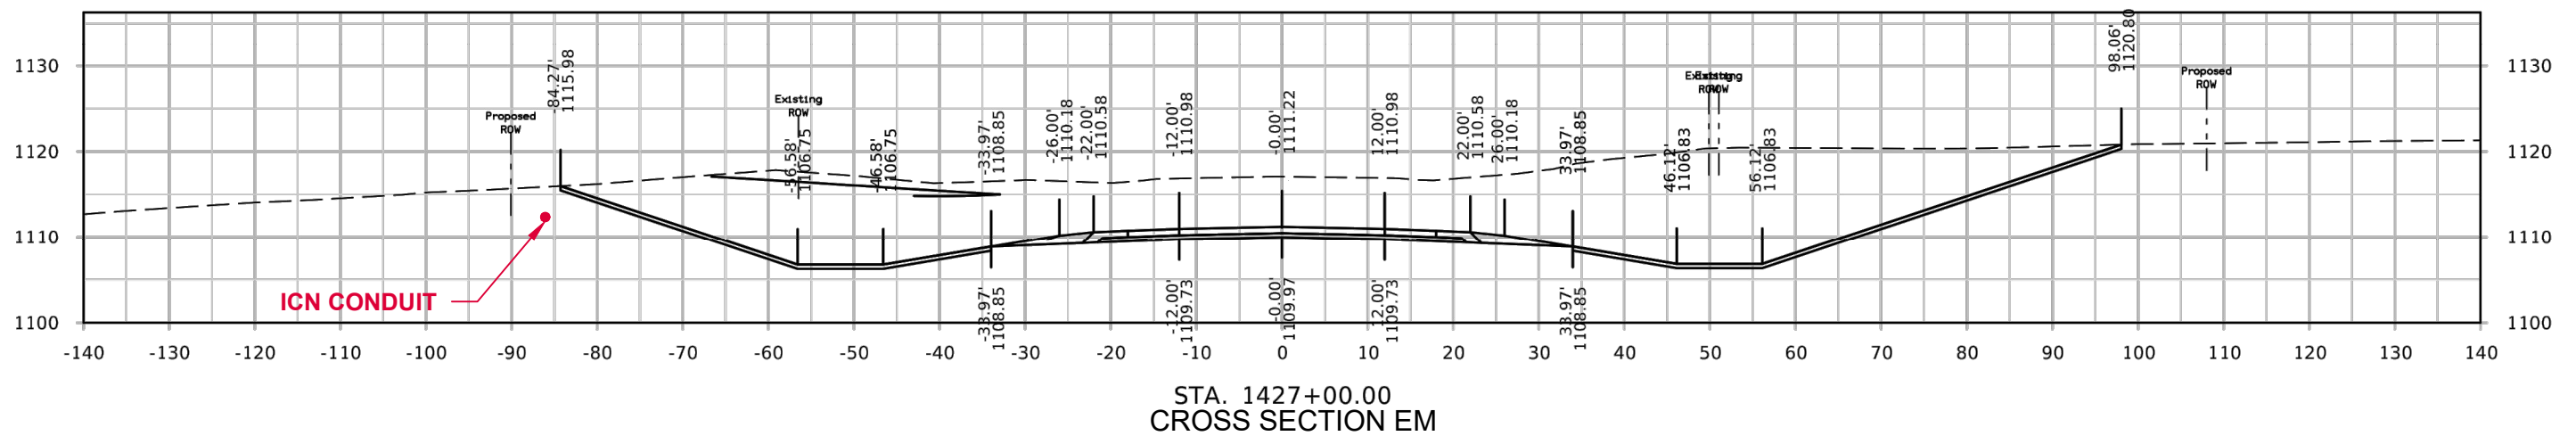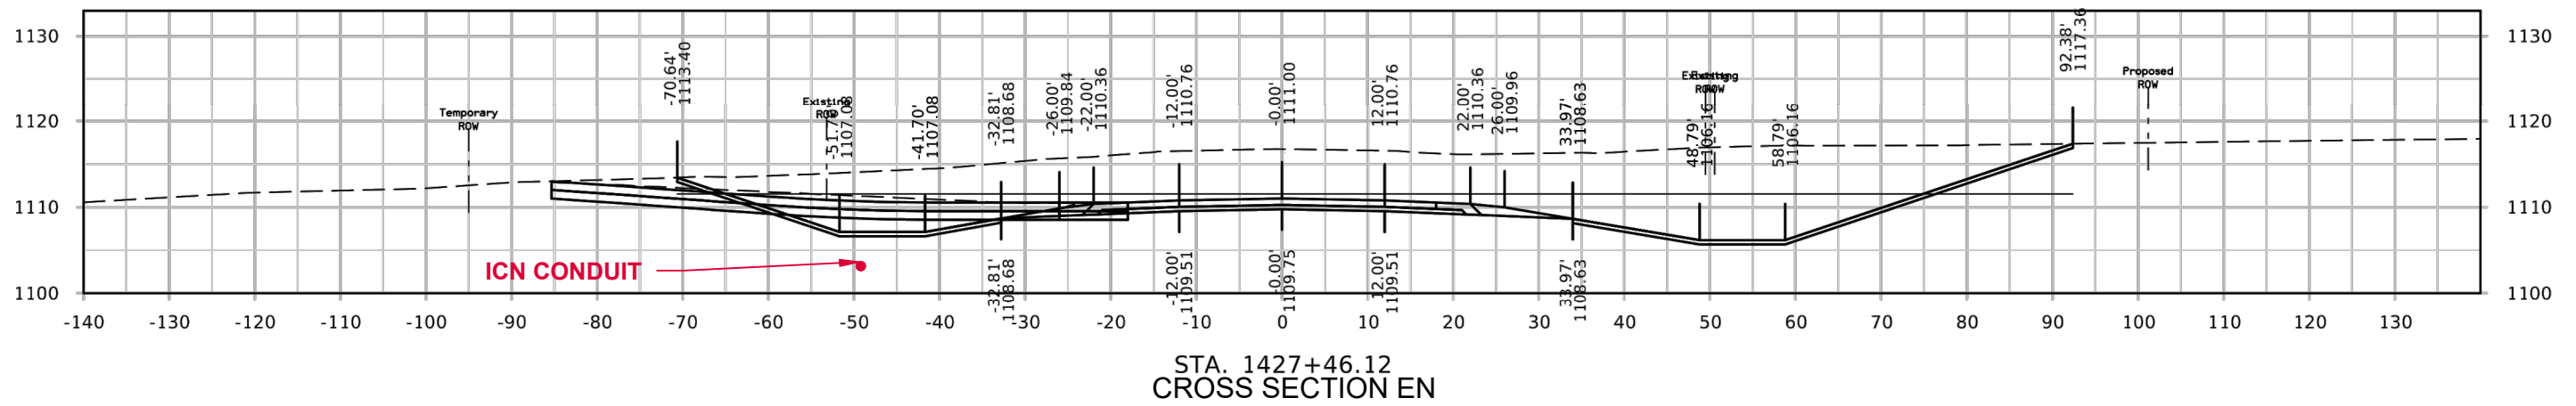

* CONDUIT NOT TO SCALE

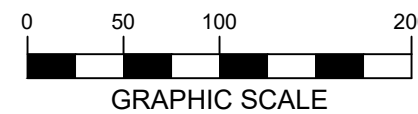


MANCHESTER - DOT HWY 13 RELOCATION		
FIBER INSTALLATION		
1	FOR 60% REVIEW	09/25/2023
2	FOR 90% REVIEW	10/12/2023
3	FOR PERMIT PLANS	10/24/2023
4		

IOWA COMMUNICATIONS NETWORK
400 EAST 14TH STREET
GRIMES STATE OFFICE BUILDING
DES MOINES, IOWA 50319
ICN © 2021, COPY WITH PERMISSION


CROSS SECTION

NOTES:


1. ICN TO BE 36" OR MORE BELOW EXISTING GRADE OR NEW GRADE AT DITCH CUTS
2. STATIONING ON CROSS SECTIONS IS IOWA DOT STATIONING

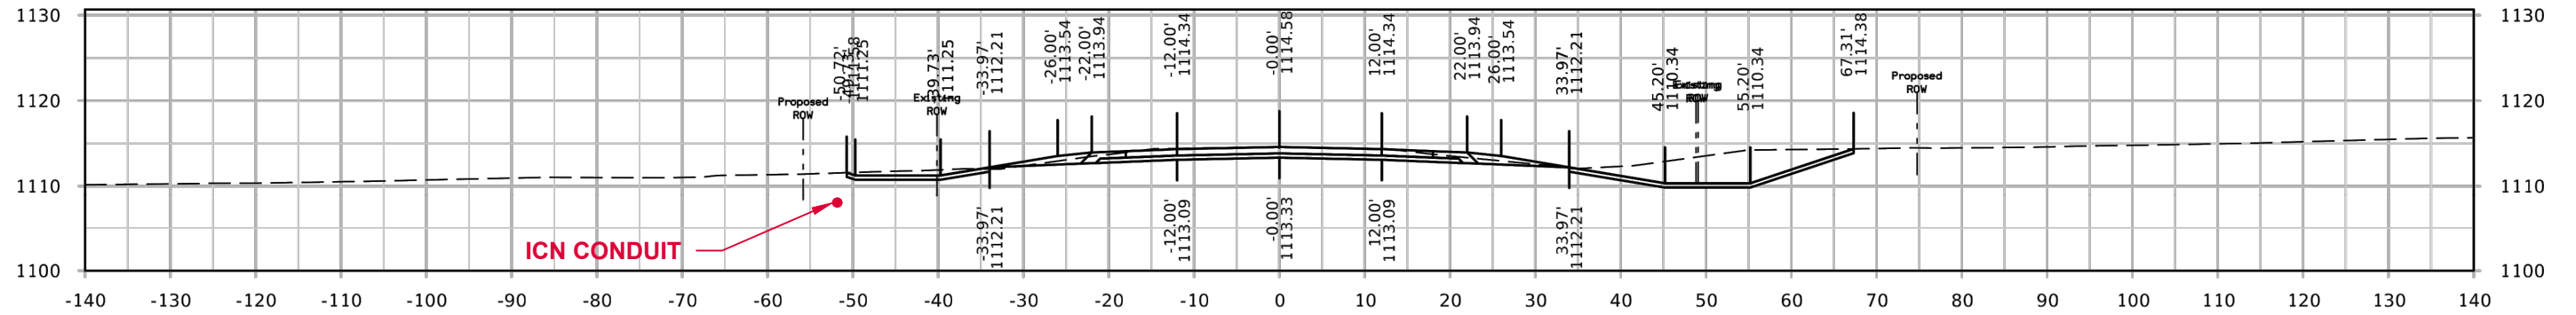

STA. 1439+50.00
CROSS SECTION EQ

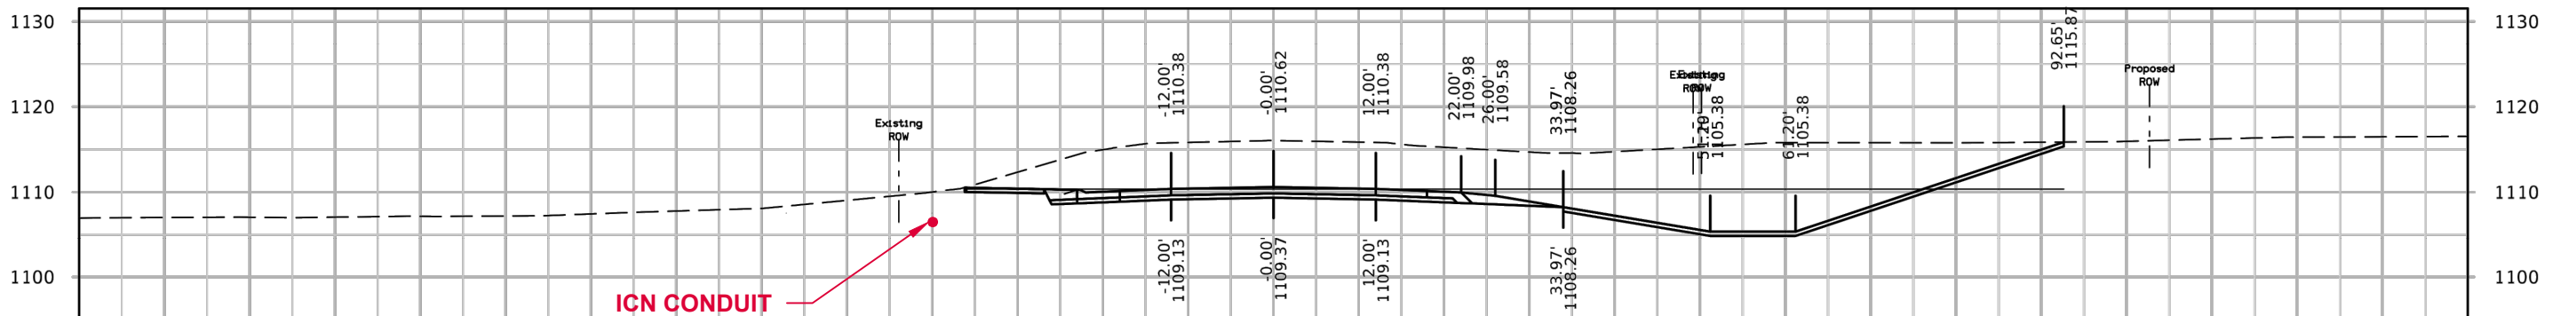


STA. 1428+00.00
CROSS SECTION EP

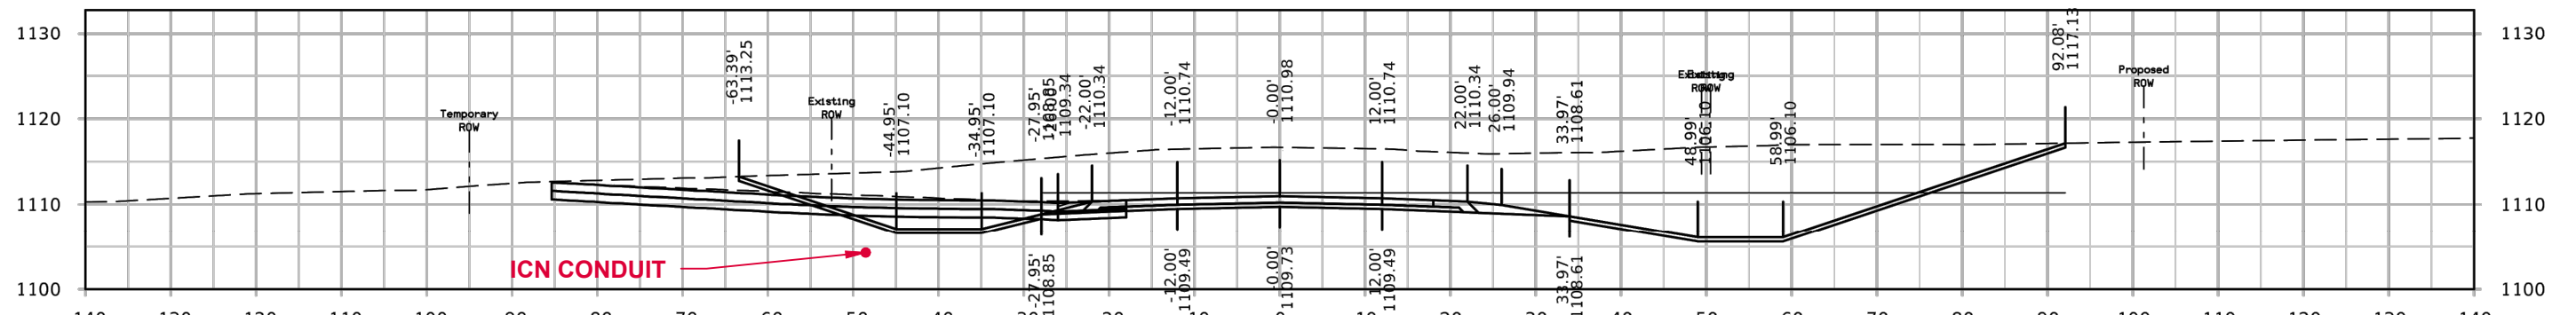

STA. 1427+50.00
CROSS SECTION EO

* CONDUIT NOT TO SCALE

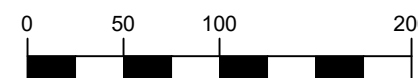

GRAPHIC SCALE



MANCHESTER — DOT HWY 13 RELOCATION
FIBER INSTALLATION

1	FOR 60% REVIEW	09/25/2023
2	FOR 90% REVIEW	10/12/2023
3	FOR PERMIT PLANS	10/24/2023
4		

IOWA COMMUNICATIONS NETWORK
400 EAST 14TH STREET
GRIMES STATE OFFICE BUILDING
DES MOINES, IOWA 50319
ICN © 2021, COPY WITH PERMISSION

