


IOWA COMMUNICATIONS NETWORK
 GRIMES STATE OFFICE BUILDING
 400 EAST 14TH STREET
 DES MOINES, IOWA 50319
 ICN© 2012 COPY WITH PERMISSION

THIS DRAWING IS PROVIDED FOR GENERAL INFORMATION ONLY AND IS NOT TO BE USED TO DETERMINE PRECISE ICN PLACEMENT. CALL IOWA ONE CALL BEFORE EXCAVATION. DIAL 811 OR 1-800-292-8989

Proposed Route


From _____
 To _____

1 inch = 100 feet

DRAWING NAME: Altoona I-80 - 1 of 12 SIZE: 11 x 17

1	PRELIM	11-9-12	5		
2			6		
3			7		
4			8		

Path: N:\MAPS\User Maps\Kent Freise\Altoona\Altoona I-80 - 1 of 12.mxd

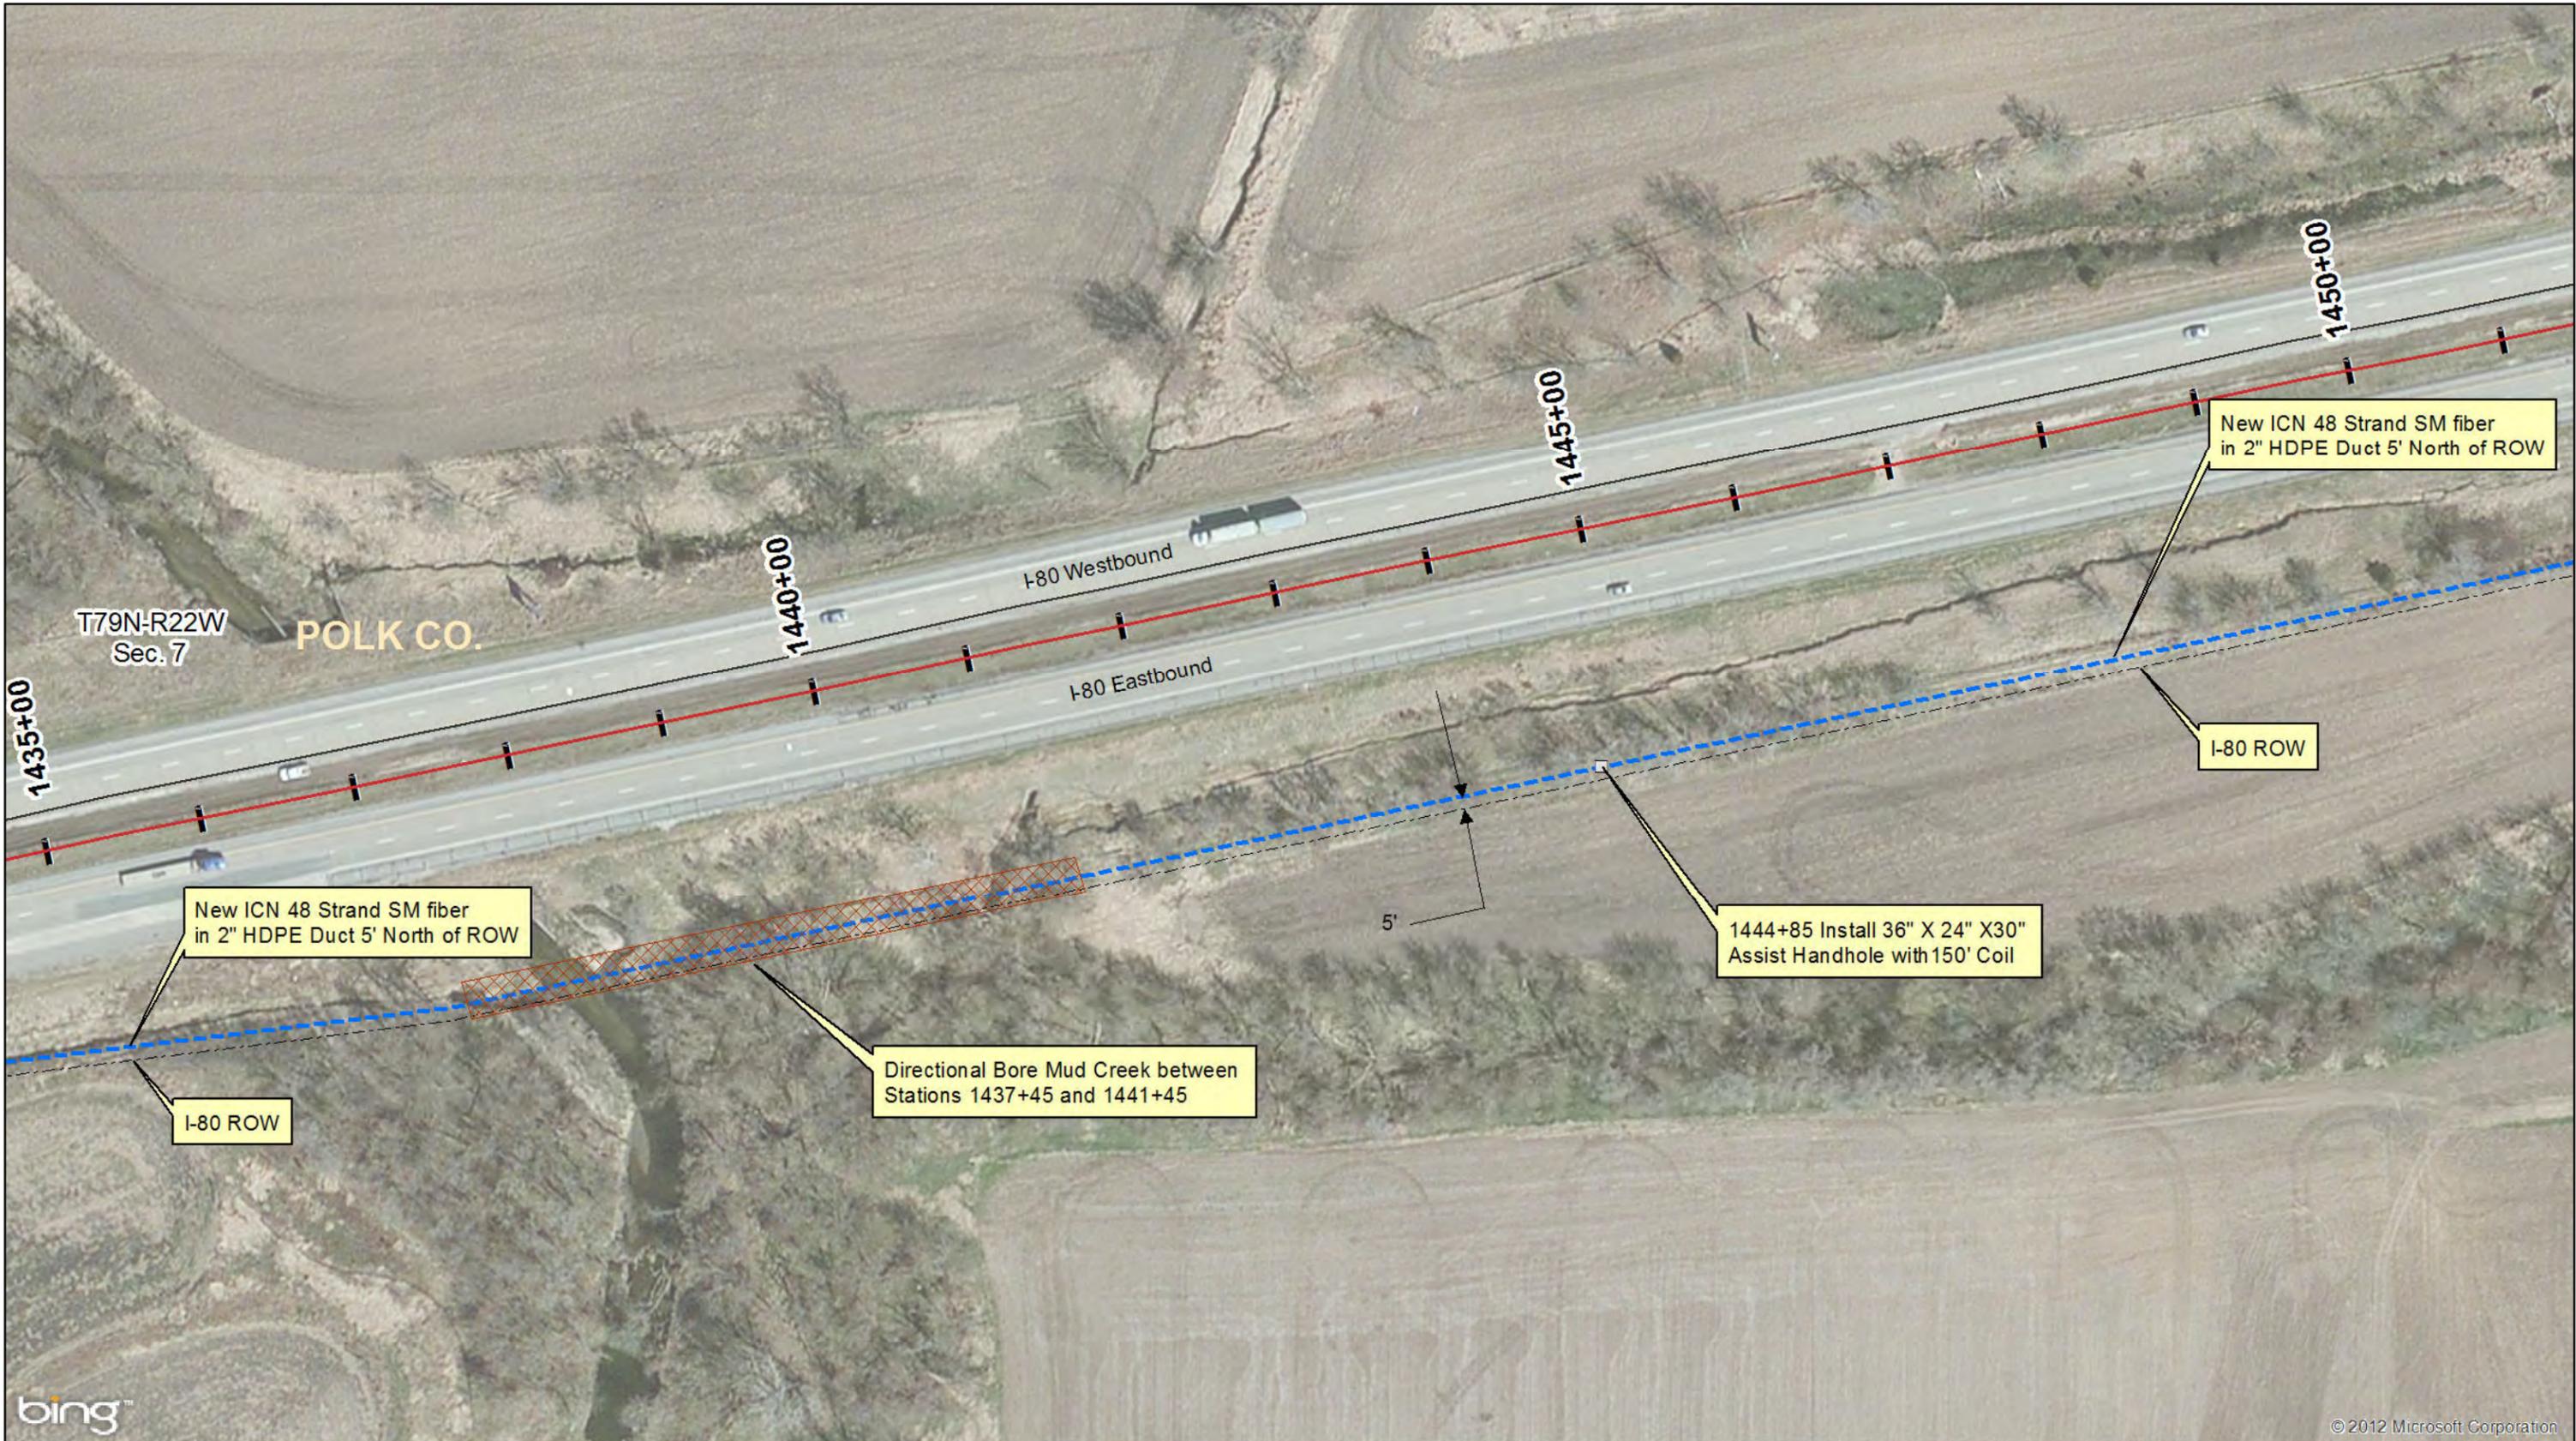

bing™

© 2012 Microsoft Corporation

ICN IOWA COMMUNICATIONS NETWORK
 GRIMES STATE OFFICE BUILDING
 400 EAST 14TH STREET
 DES MOINES, IOWA 50319
 ICN© 2012 COPY WITH PERMISSION

THIS DRAWING IS PROVIDED FOR GENERAL INFORMATION ONLY AND IS NOT TO BE USED TO DETERMINE PRECISE ICN PLACEMENT. CALL IOWA ONE CALL BEFORE EXCAVATION. DIAL 811 OR 1-800-292-8989

Proposed Route


From _____
 To _____

1 inch = 100 feet

DRAWING NAME: Altoona I-80 - 2 of 12 SIZE: 11 x 17

1	PRELIM	11-9-12	5		
2			6		
3			7		
4			8		

Path: N:\MAPS\User Maps\Kent Freise\Altoona\Altoona I-80 - 2 of 12.mxd

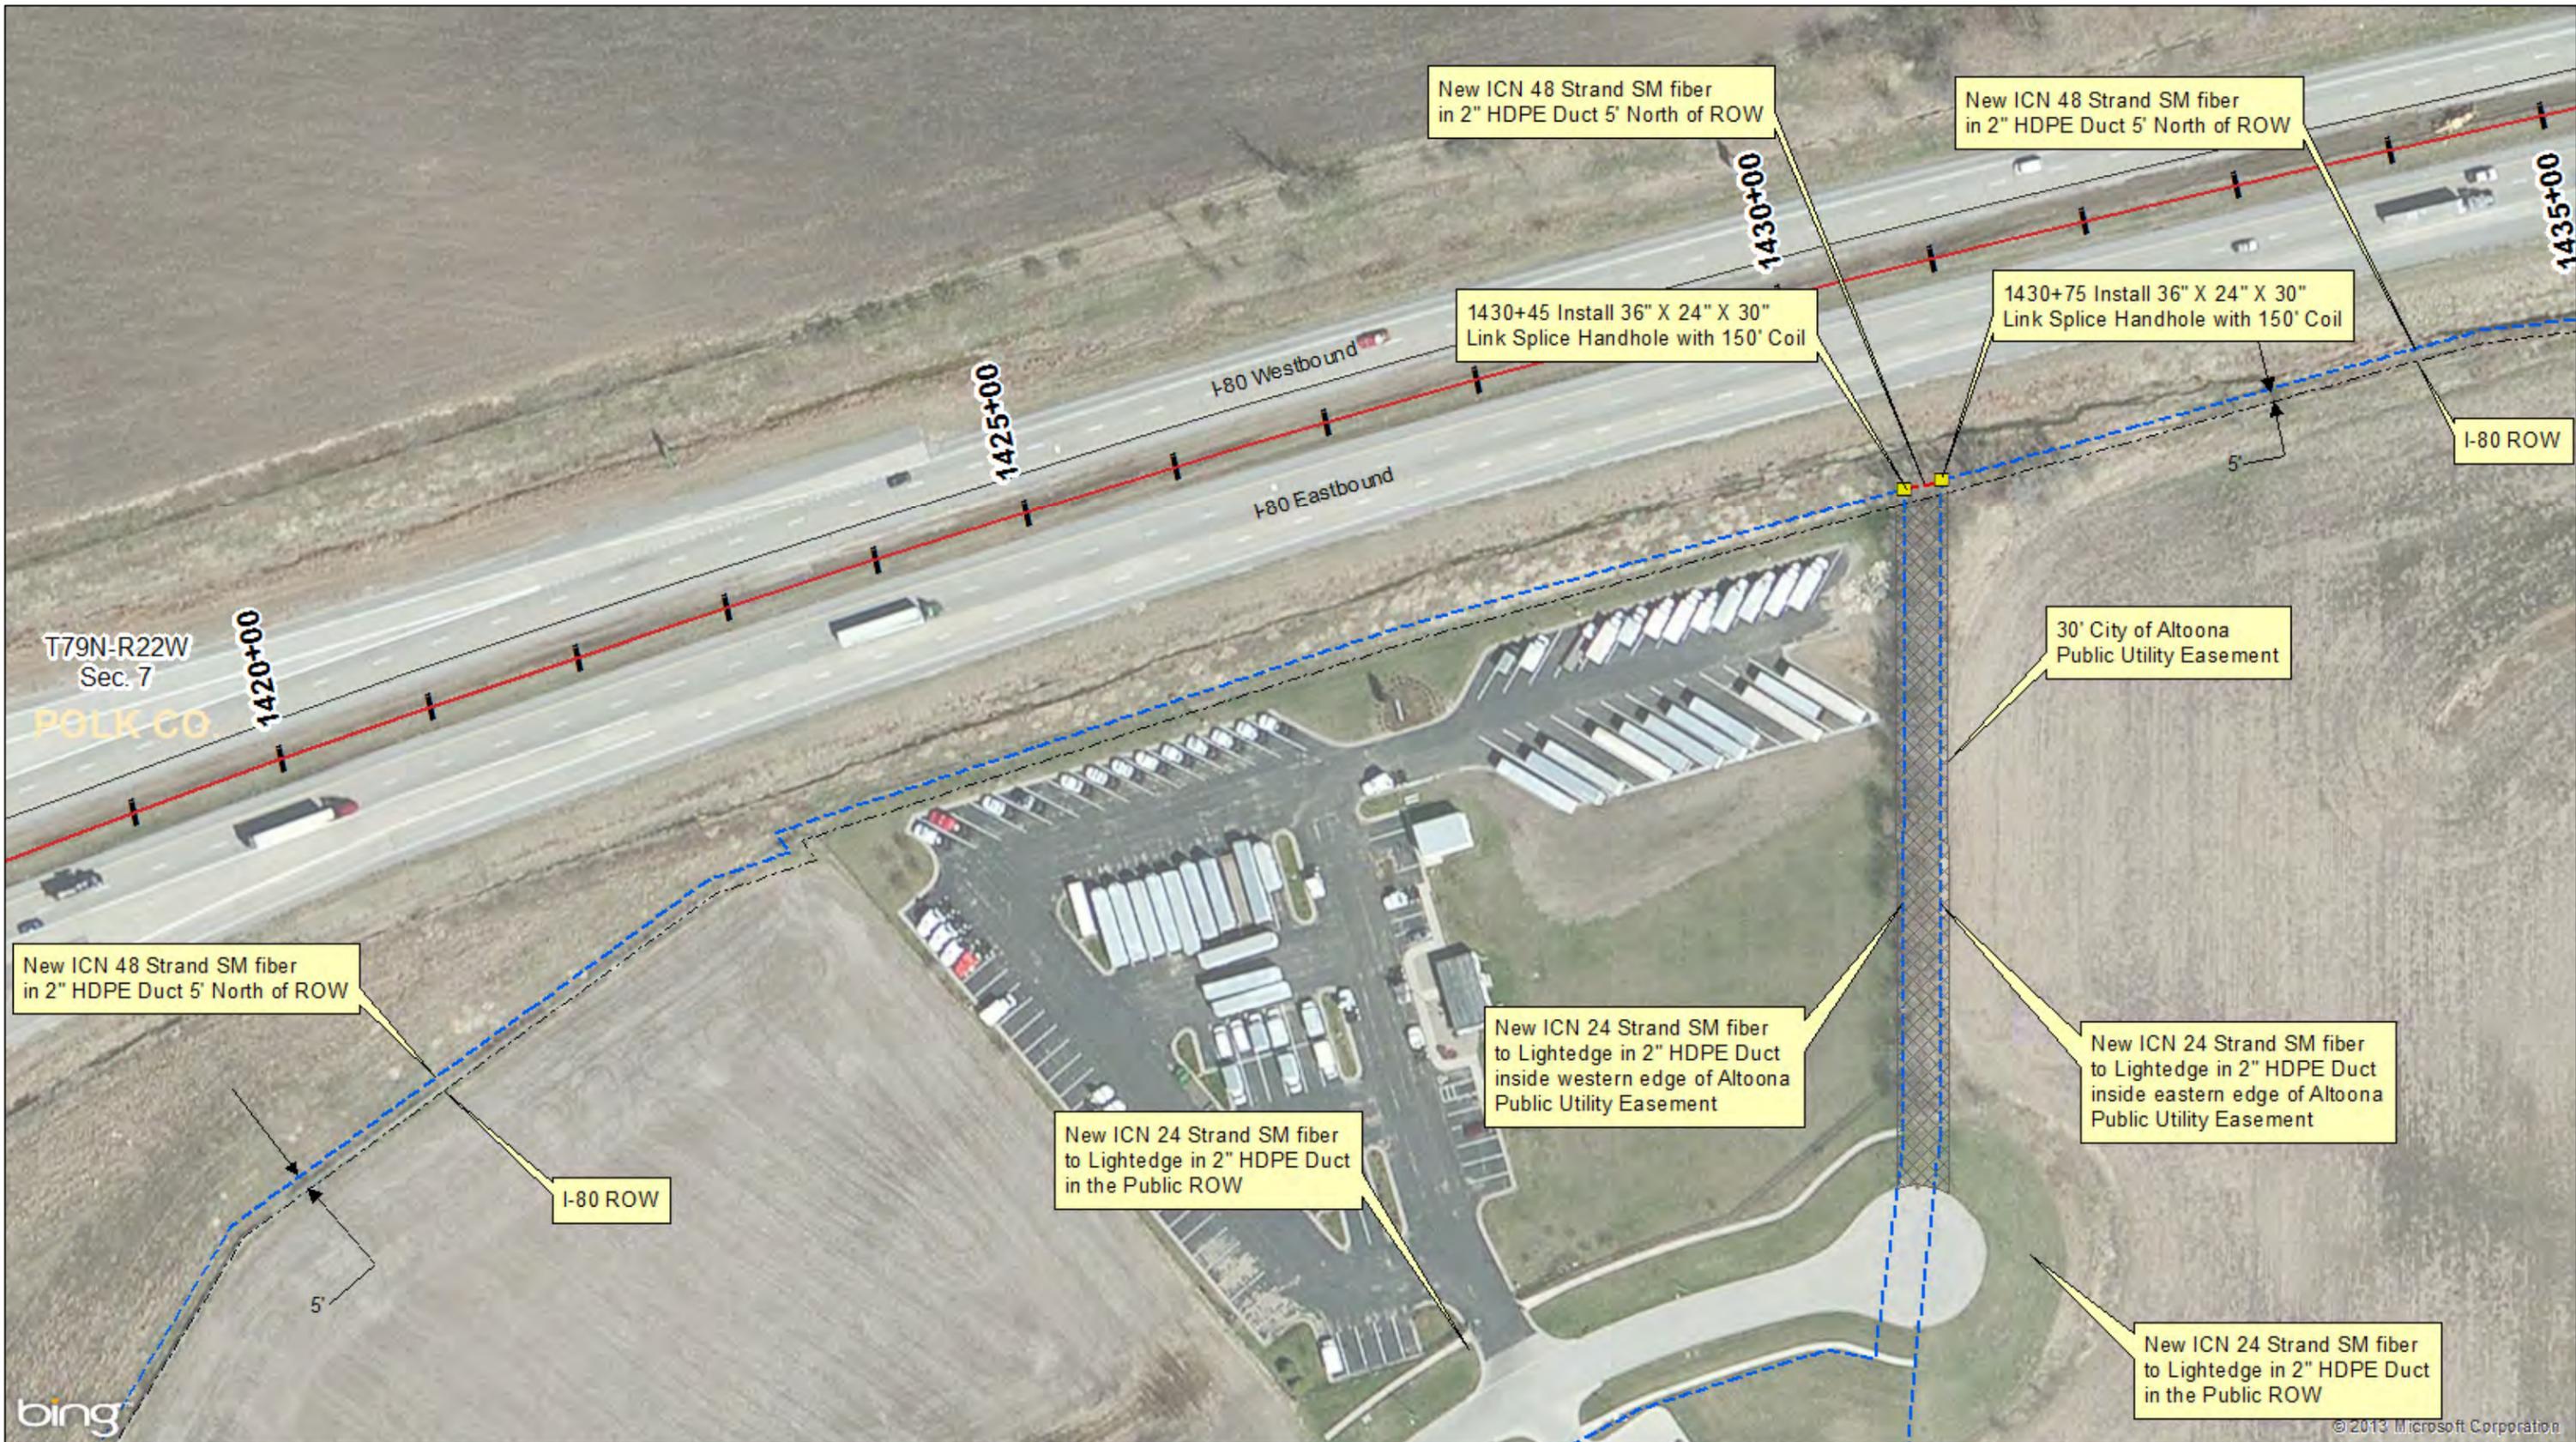

1	PRELIM	11-9-12	5		
2			6		
3			7		
4			8		

Path: N:\MAPS\User Maps\Kent Freise\Altoona\Altoona I-80 - 3 of 12.mxd



IOWA COMMUNICATIONS NETWORK
 GRIMES STATE OFFICE BUILDING
 400 EAST 14TH STREET
 DES MOINES, IOWA 50319
 ICN © 2012 COPY WITH PERMISSION

THIS DRAWING IS PROVIDED FOR GENERAL INFORMATION ONLY AND IS NOT TO BE USED TO DETERMINE PRECISE ICN PLACEMENT. CALL IOWA ONE CALL BEFORE EXCAVATION. DIAL 811 OR 1-800-292-8989

Proposed Route

From
To



1 inch = 100 feet

1	PRELIM	11-9-12	5		
2			6		
3			7		
4			8		

DRAWING NAME: Altoona I-80 - 4 of 12


SIZE: 11 x 17

Path: N:\MAPS\User Maps\Kent Freise\Altoona\Altoona I-80 - 4 of 12.mxd

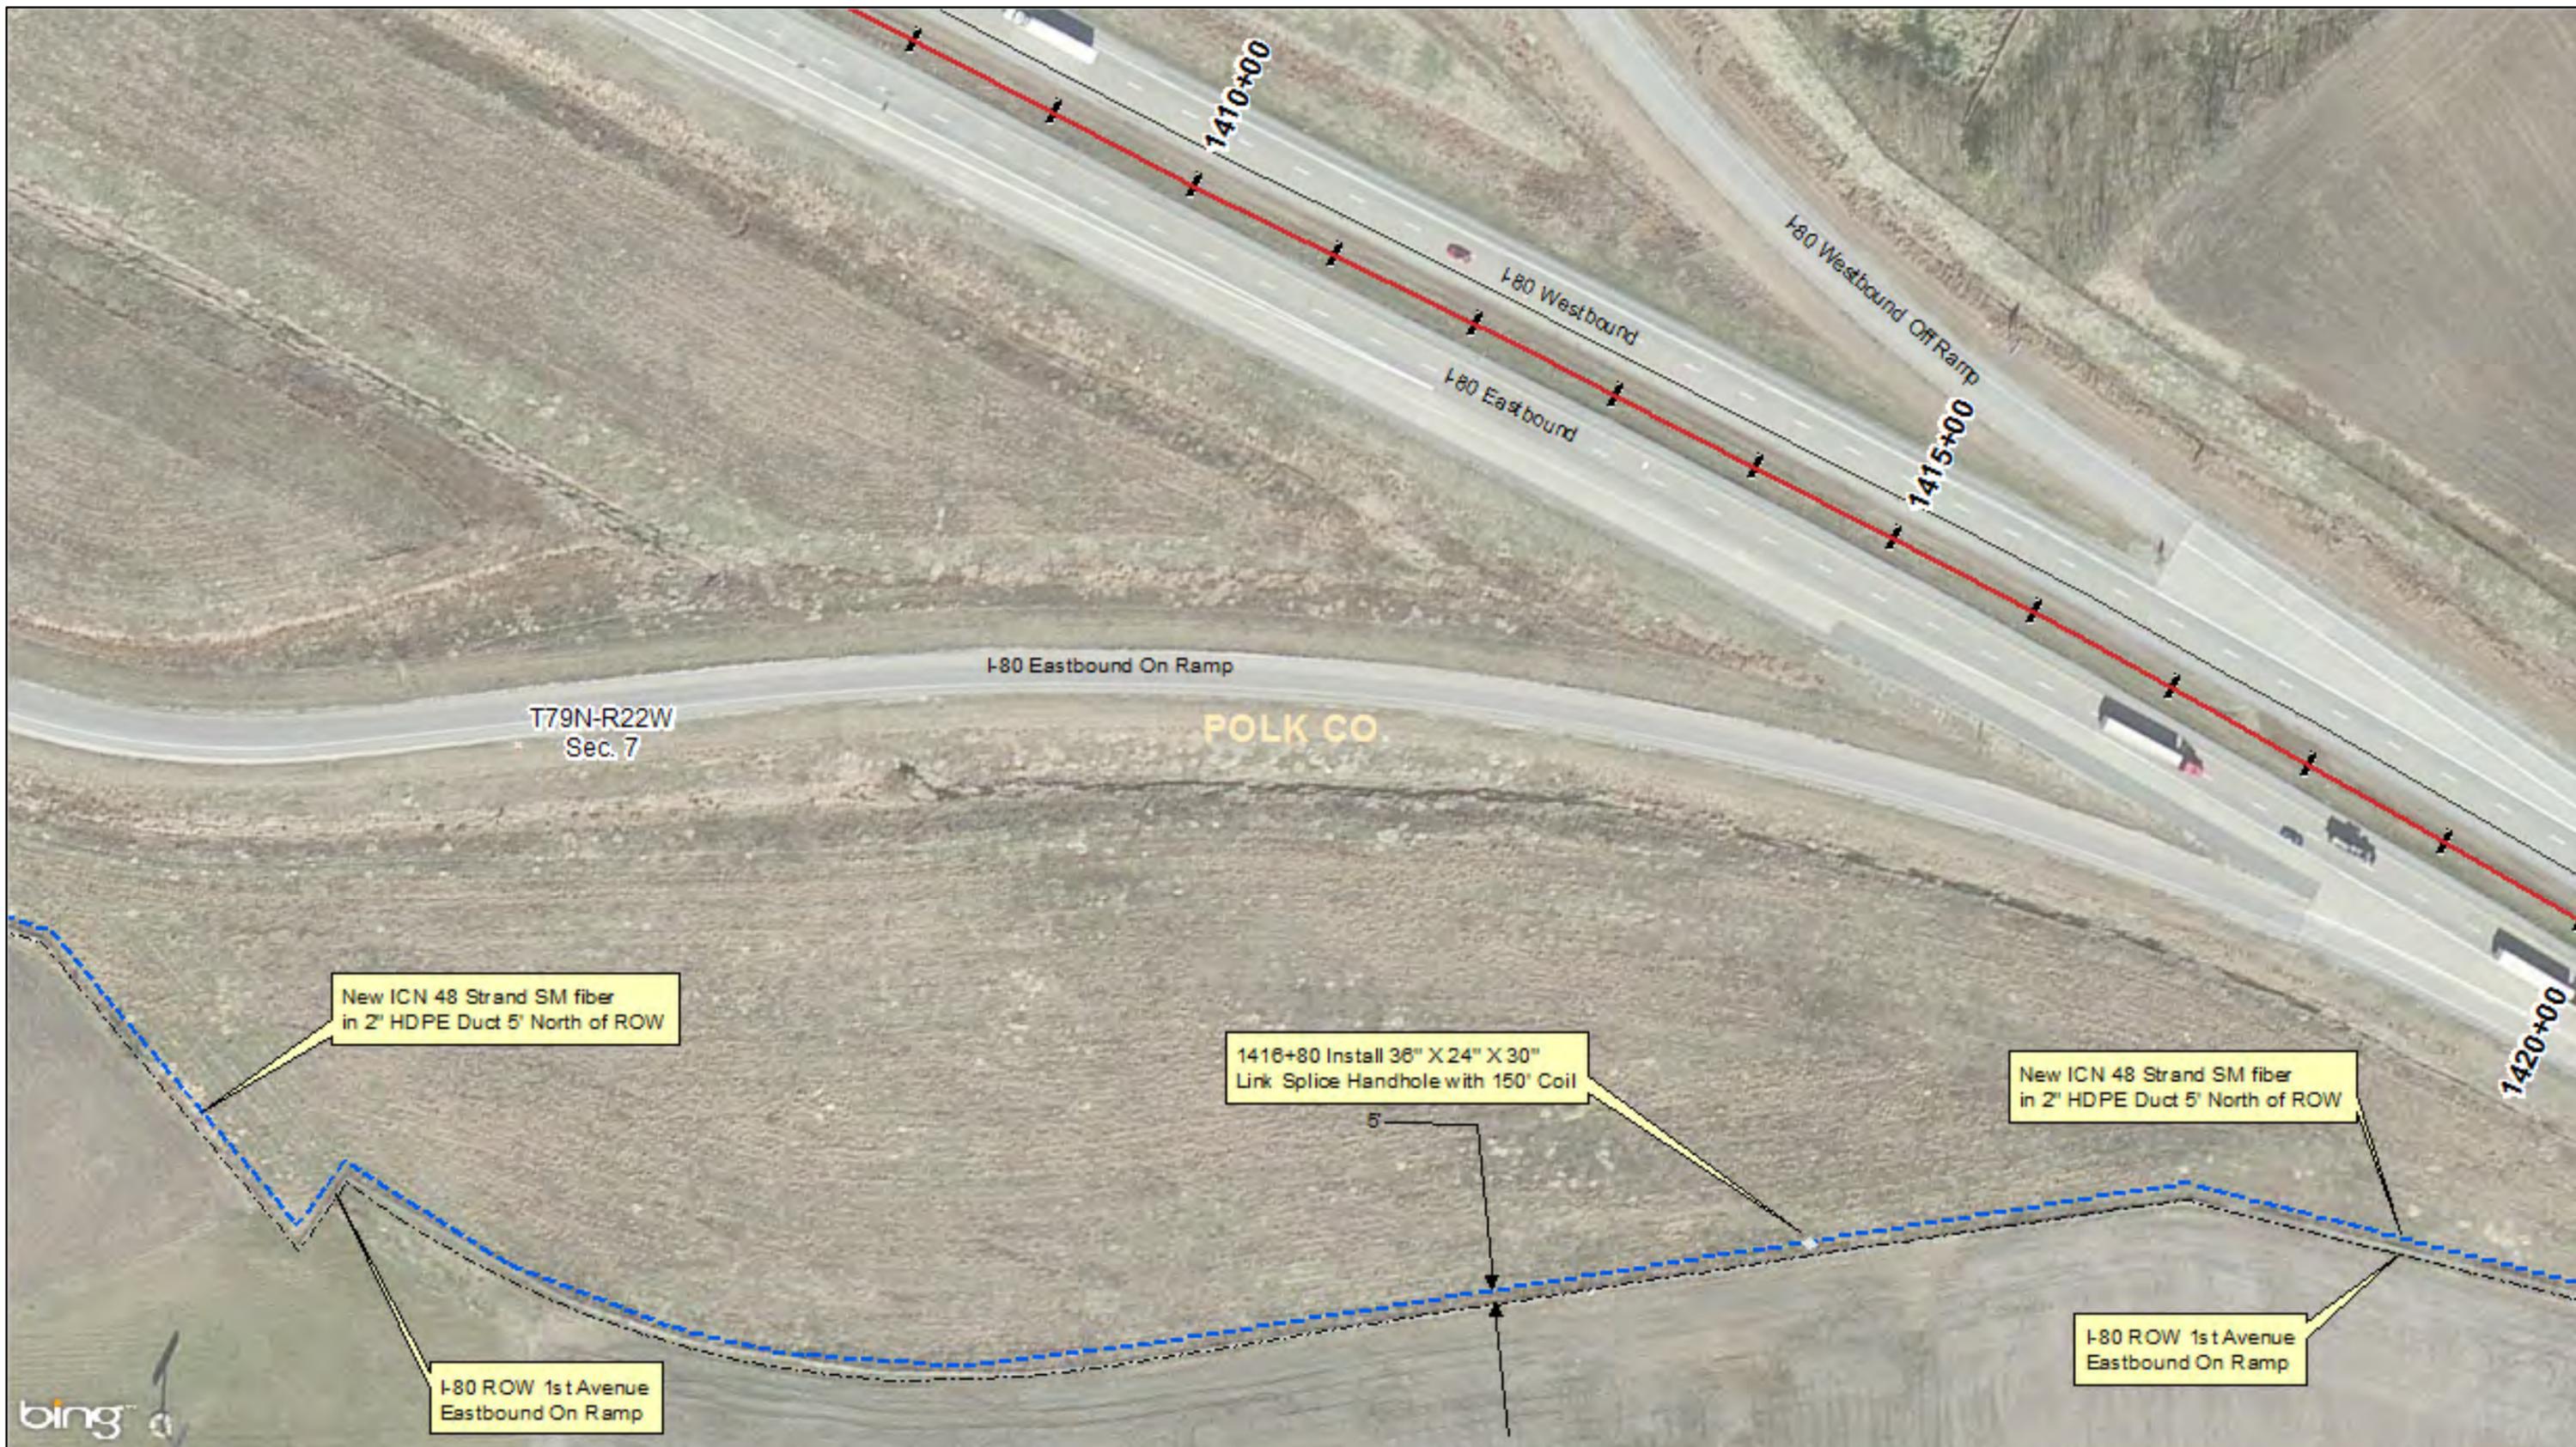


1	PRELIM	11-9-12	5		
2			6		
3			7		
4			8		

Path: N:\MAPS\User Maps\Kent Freise\Altoona\Altoona I-80 - 5 of 12.mxd

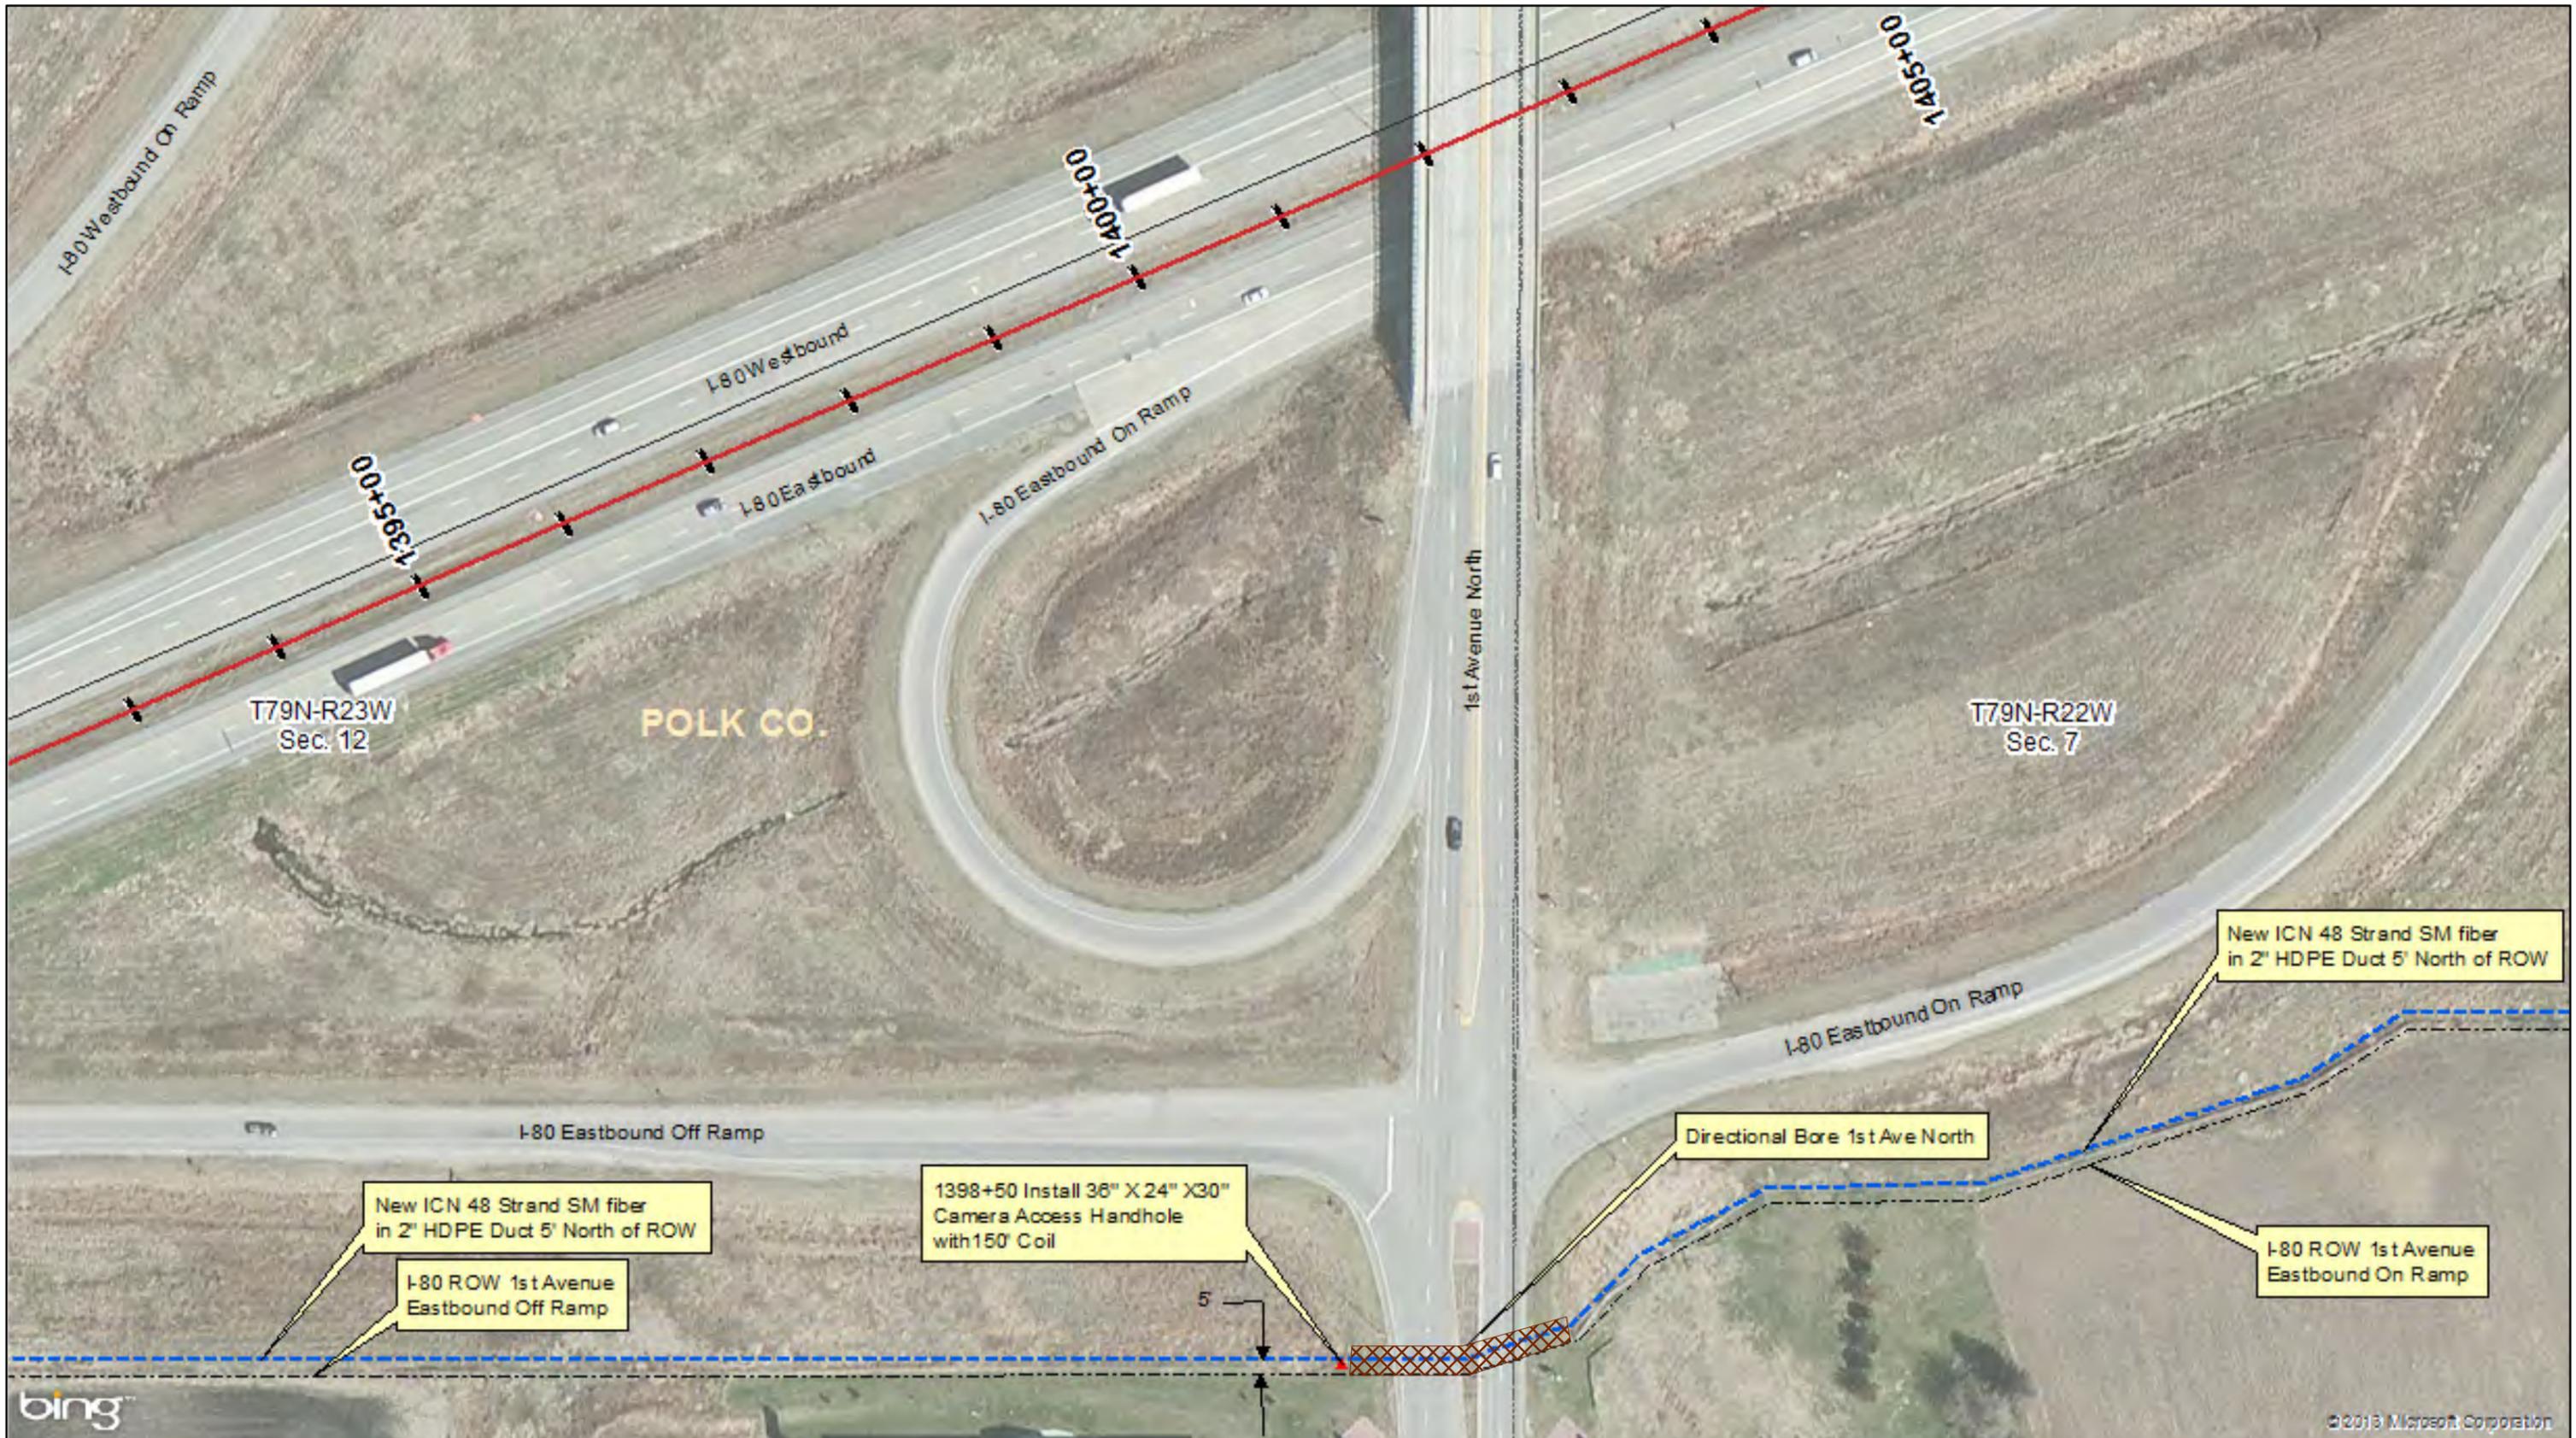

1	PRELIM	11-9-12	5		
2			6		
3			7		
4			8		

Path: N:\MAPS\User Maps\Kent Freise\Altoona\Altoona I-80 - 6 of 12.mxd

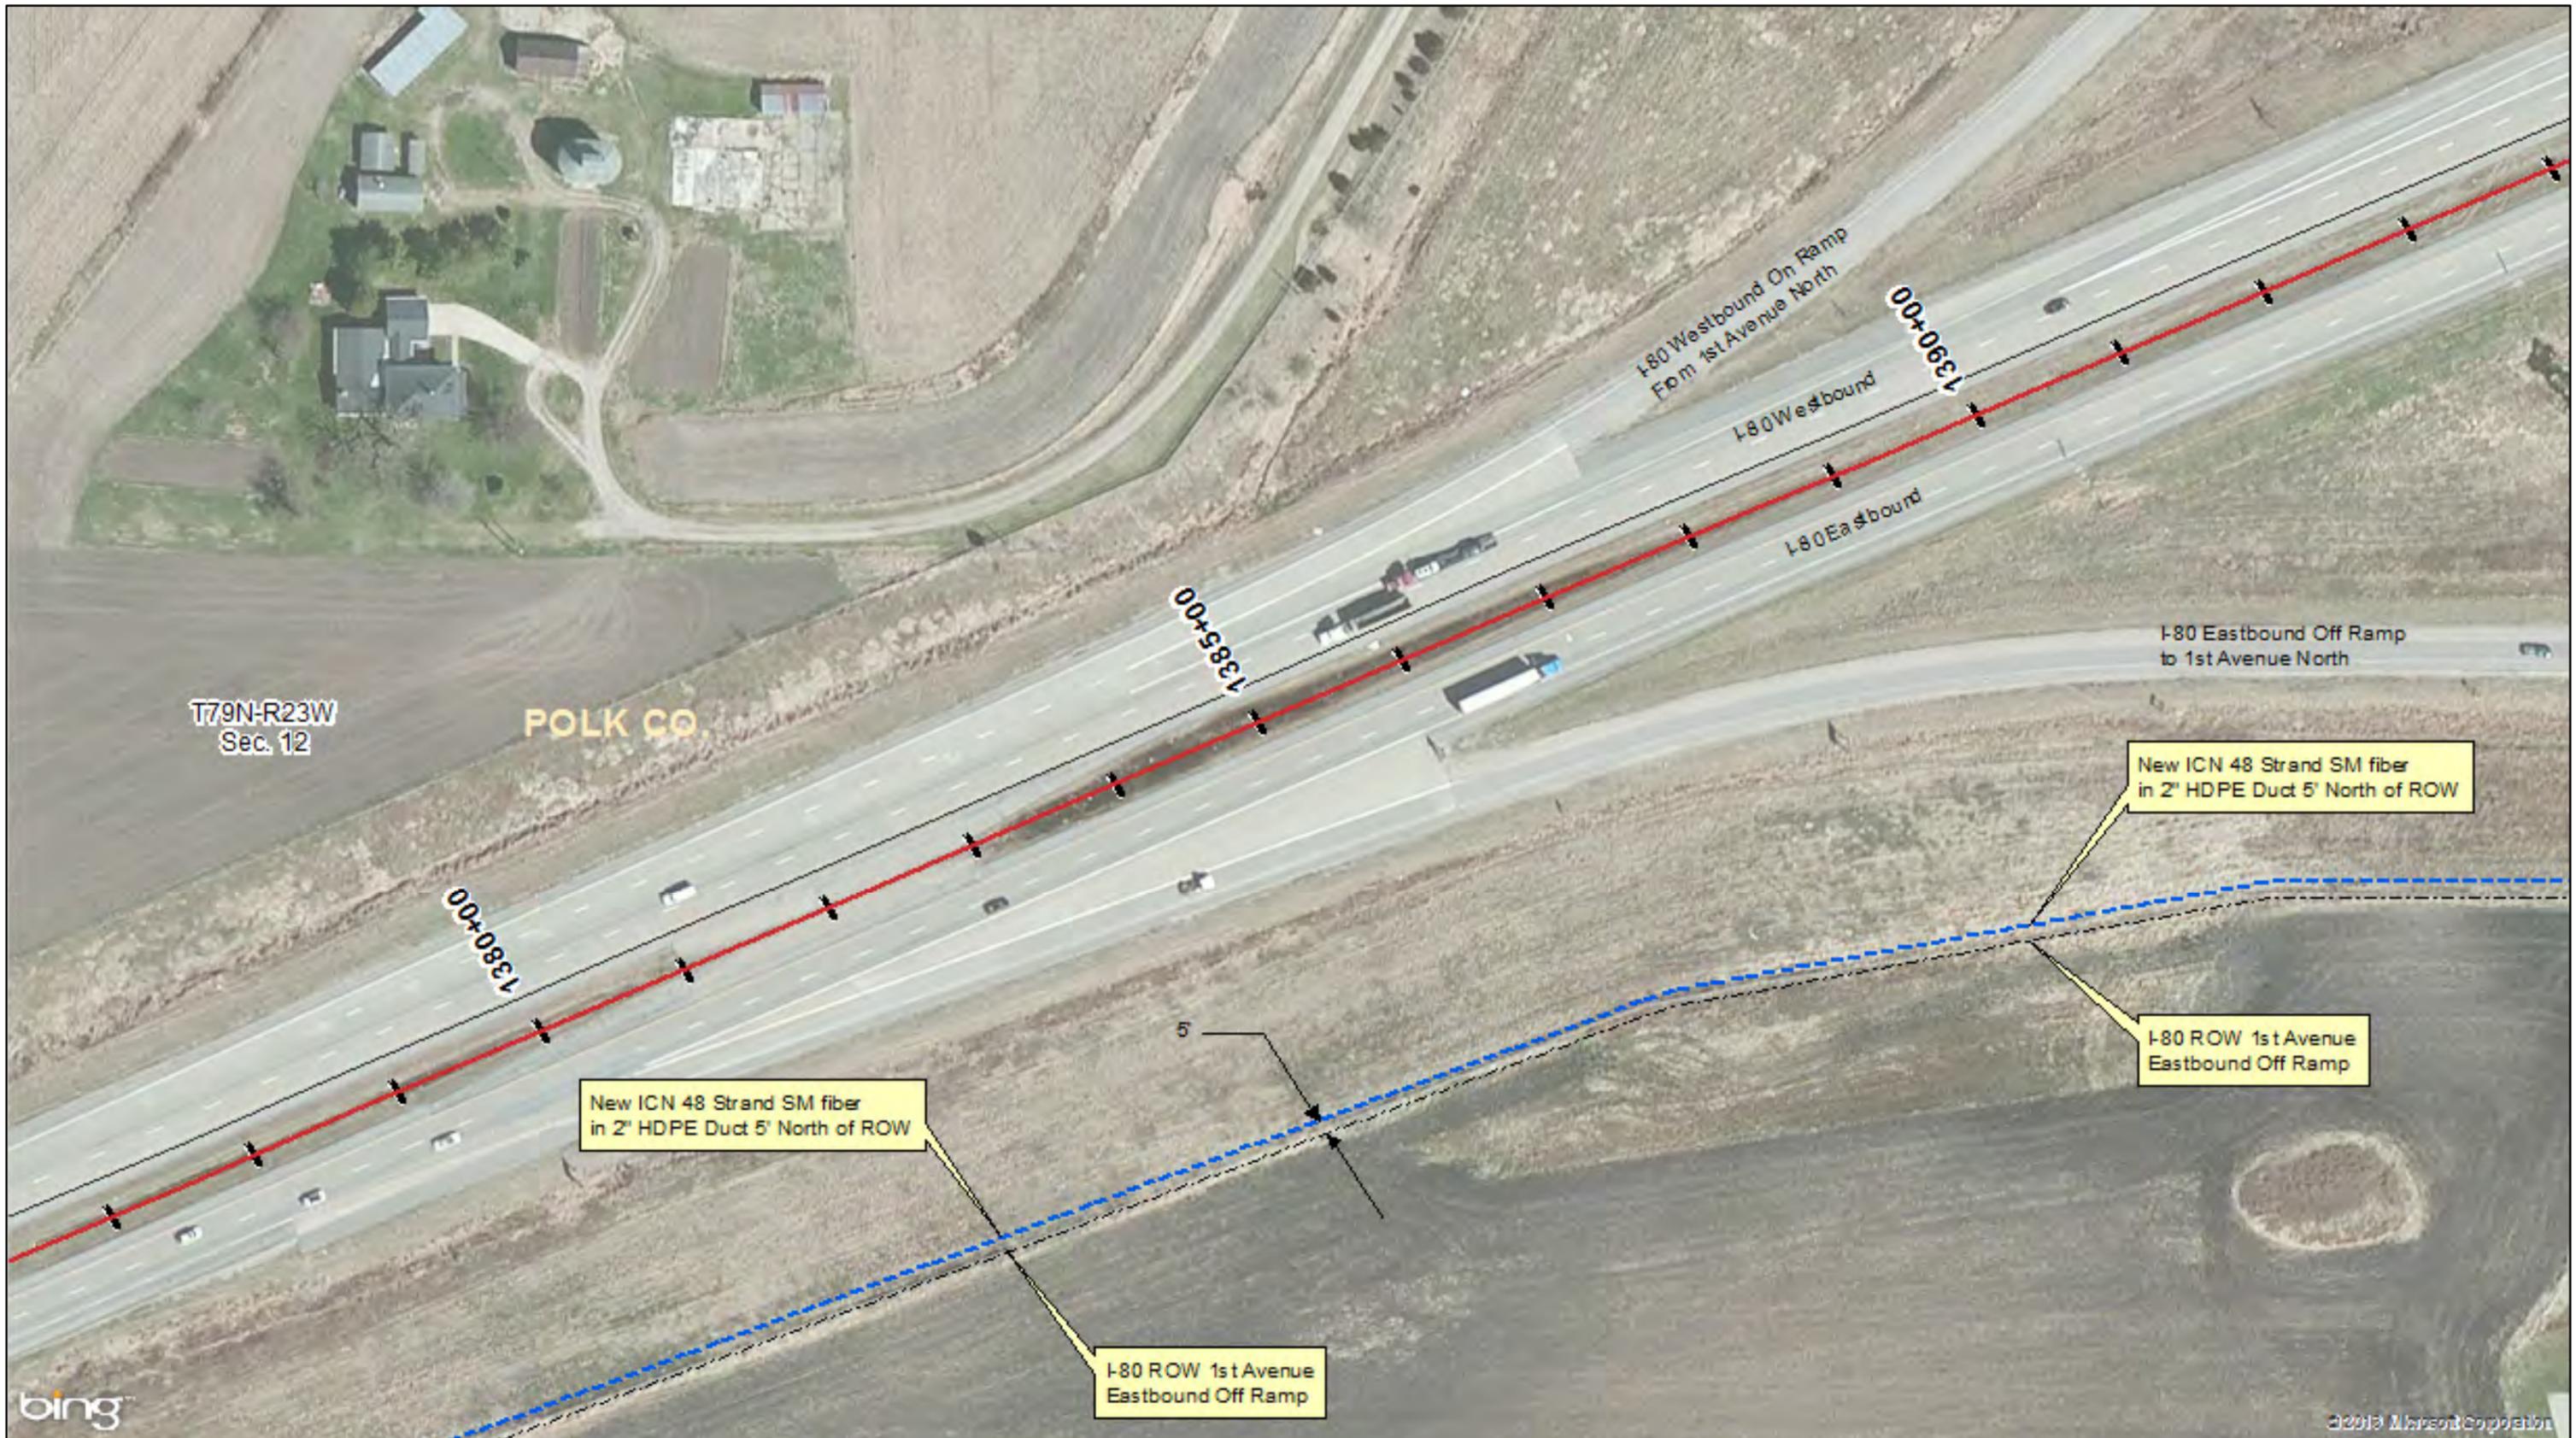

IOWA COMMUNICATIONS NETWORK
 GRIMES STATE OFFICE BUILDING
 400 EAST 14TH STREET
 DES MOINES, IOWA 50319
 ICN © 2012 COPY WITH PERMISSION

THIS DRAWING IS PROVIDED FOR GENERAL INFORMATION ONLY AND IS NOT TO BE USED TO DETERMINE PRECISE ICN PLACEMENT. CALL IOWA ONE CALL BEFORE EXCAVATION. DIAL 811 OR 1-800-292-8989

Proposed Route


From
To

1 inch = 100 feet

DRAWING NAME: Altoona I-80 - 7 of 12 SIZE: 11 x 17

1	PRELIM	11-9-12	5		
2			6		
3			7		
4			8		

Path: N:\MAPS\User Maps\Kent Freise\Altoona\Altoona I-80 - 7 of 12.mxd

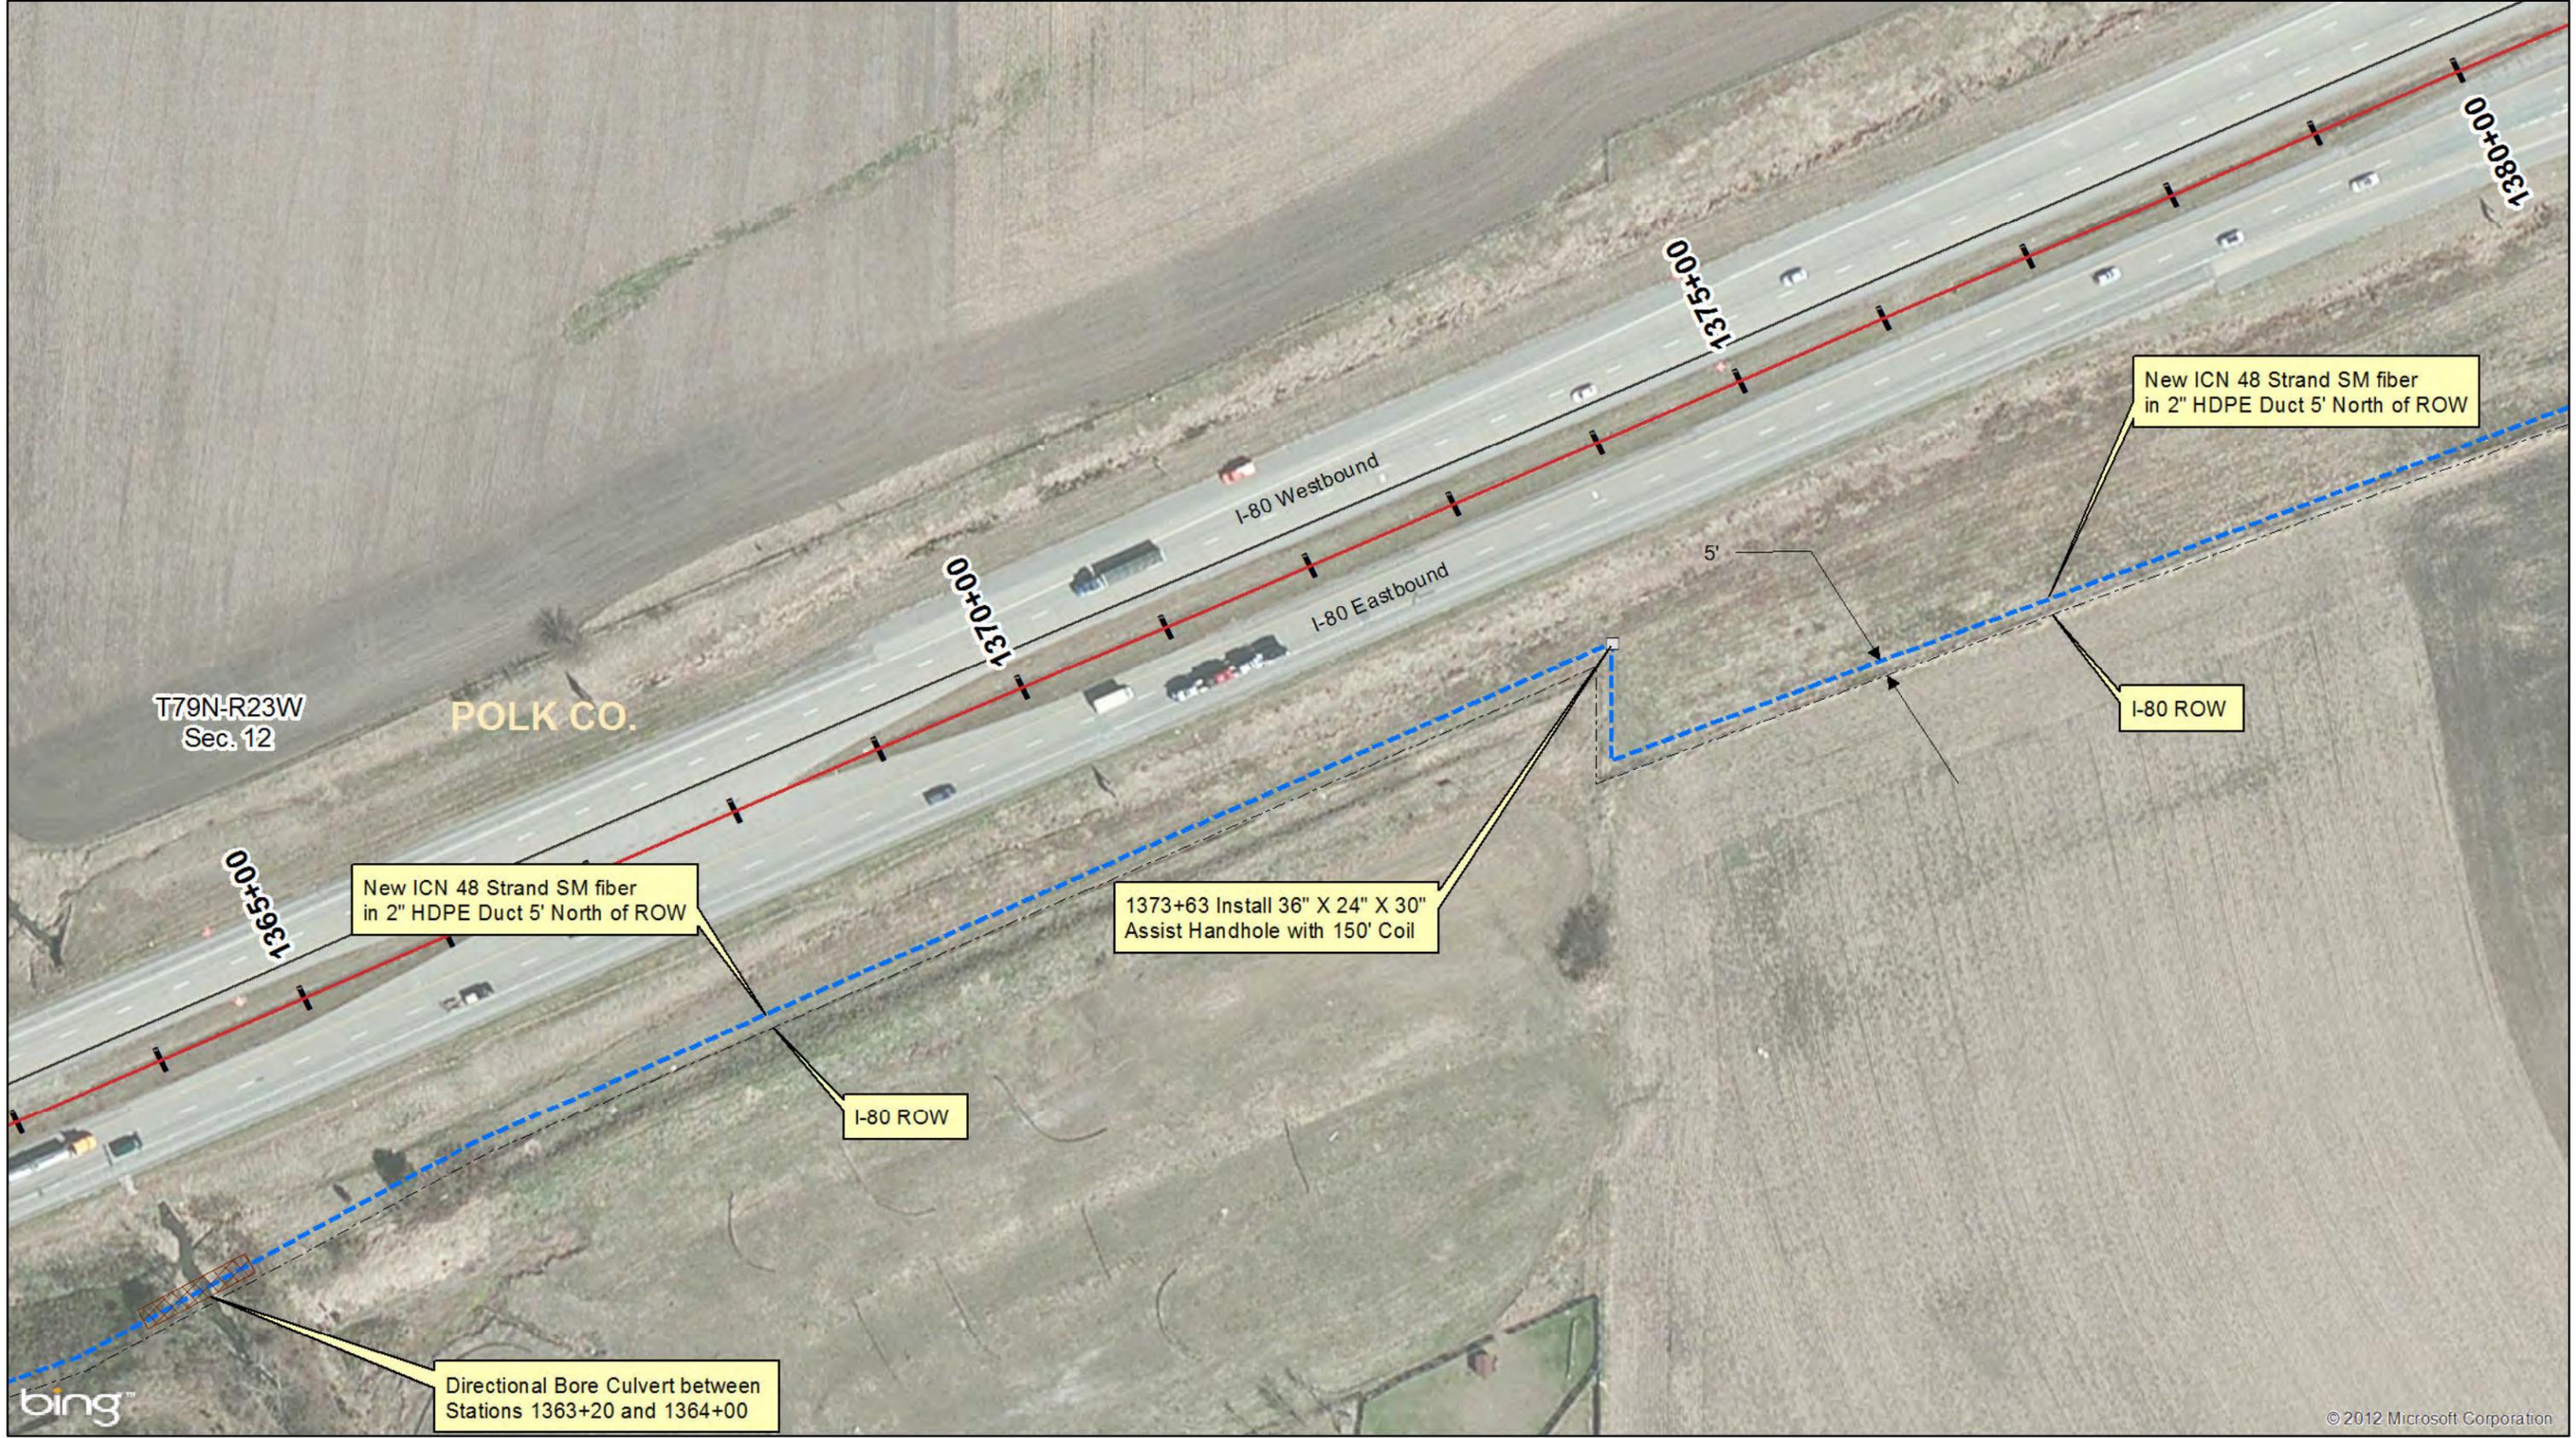

ICN IOWA COMMUNICATIONS NETWORK
 GRIMES STATE OFFICE BUILDING
 400 EAST 14TH STREET
 DES MOINES, IOWA 50319
 ICN© 2012 COPY WITH PERMISSION

THIS DRAWING IS PROVIDED FOR GENERAL INFORMATION ONLY AND IS NOT TO BE USED TO DETERMINE PRECISE ICN PLACEMENT. CALL IOWA ONE CALL BEFORE EXCAVATION. DIAL 811 OR 1-800-292-8989

Proposed Route


From _____
 To _____

1 inch = 100 feet

DRAWING NAME: Altoona I-80 - 8 of 12 SIZE: 11 x 17

1	PRELIM	11-9-12	5		
2			6		
3			7		
4			8		

Path: N:\MAPS\User Maps\Kent Freise\Altoona\Altoona I-80 - 8 of 12.mxd

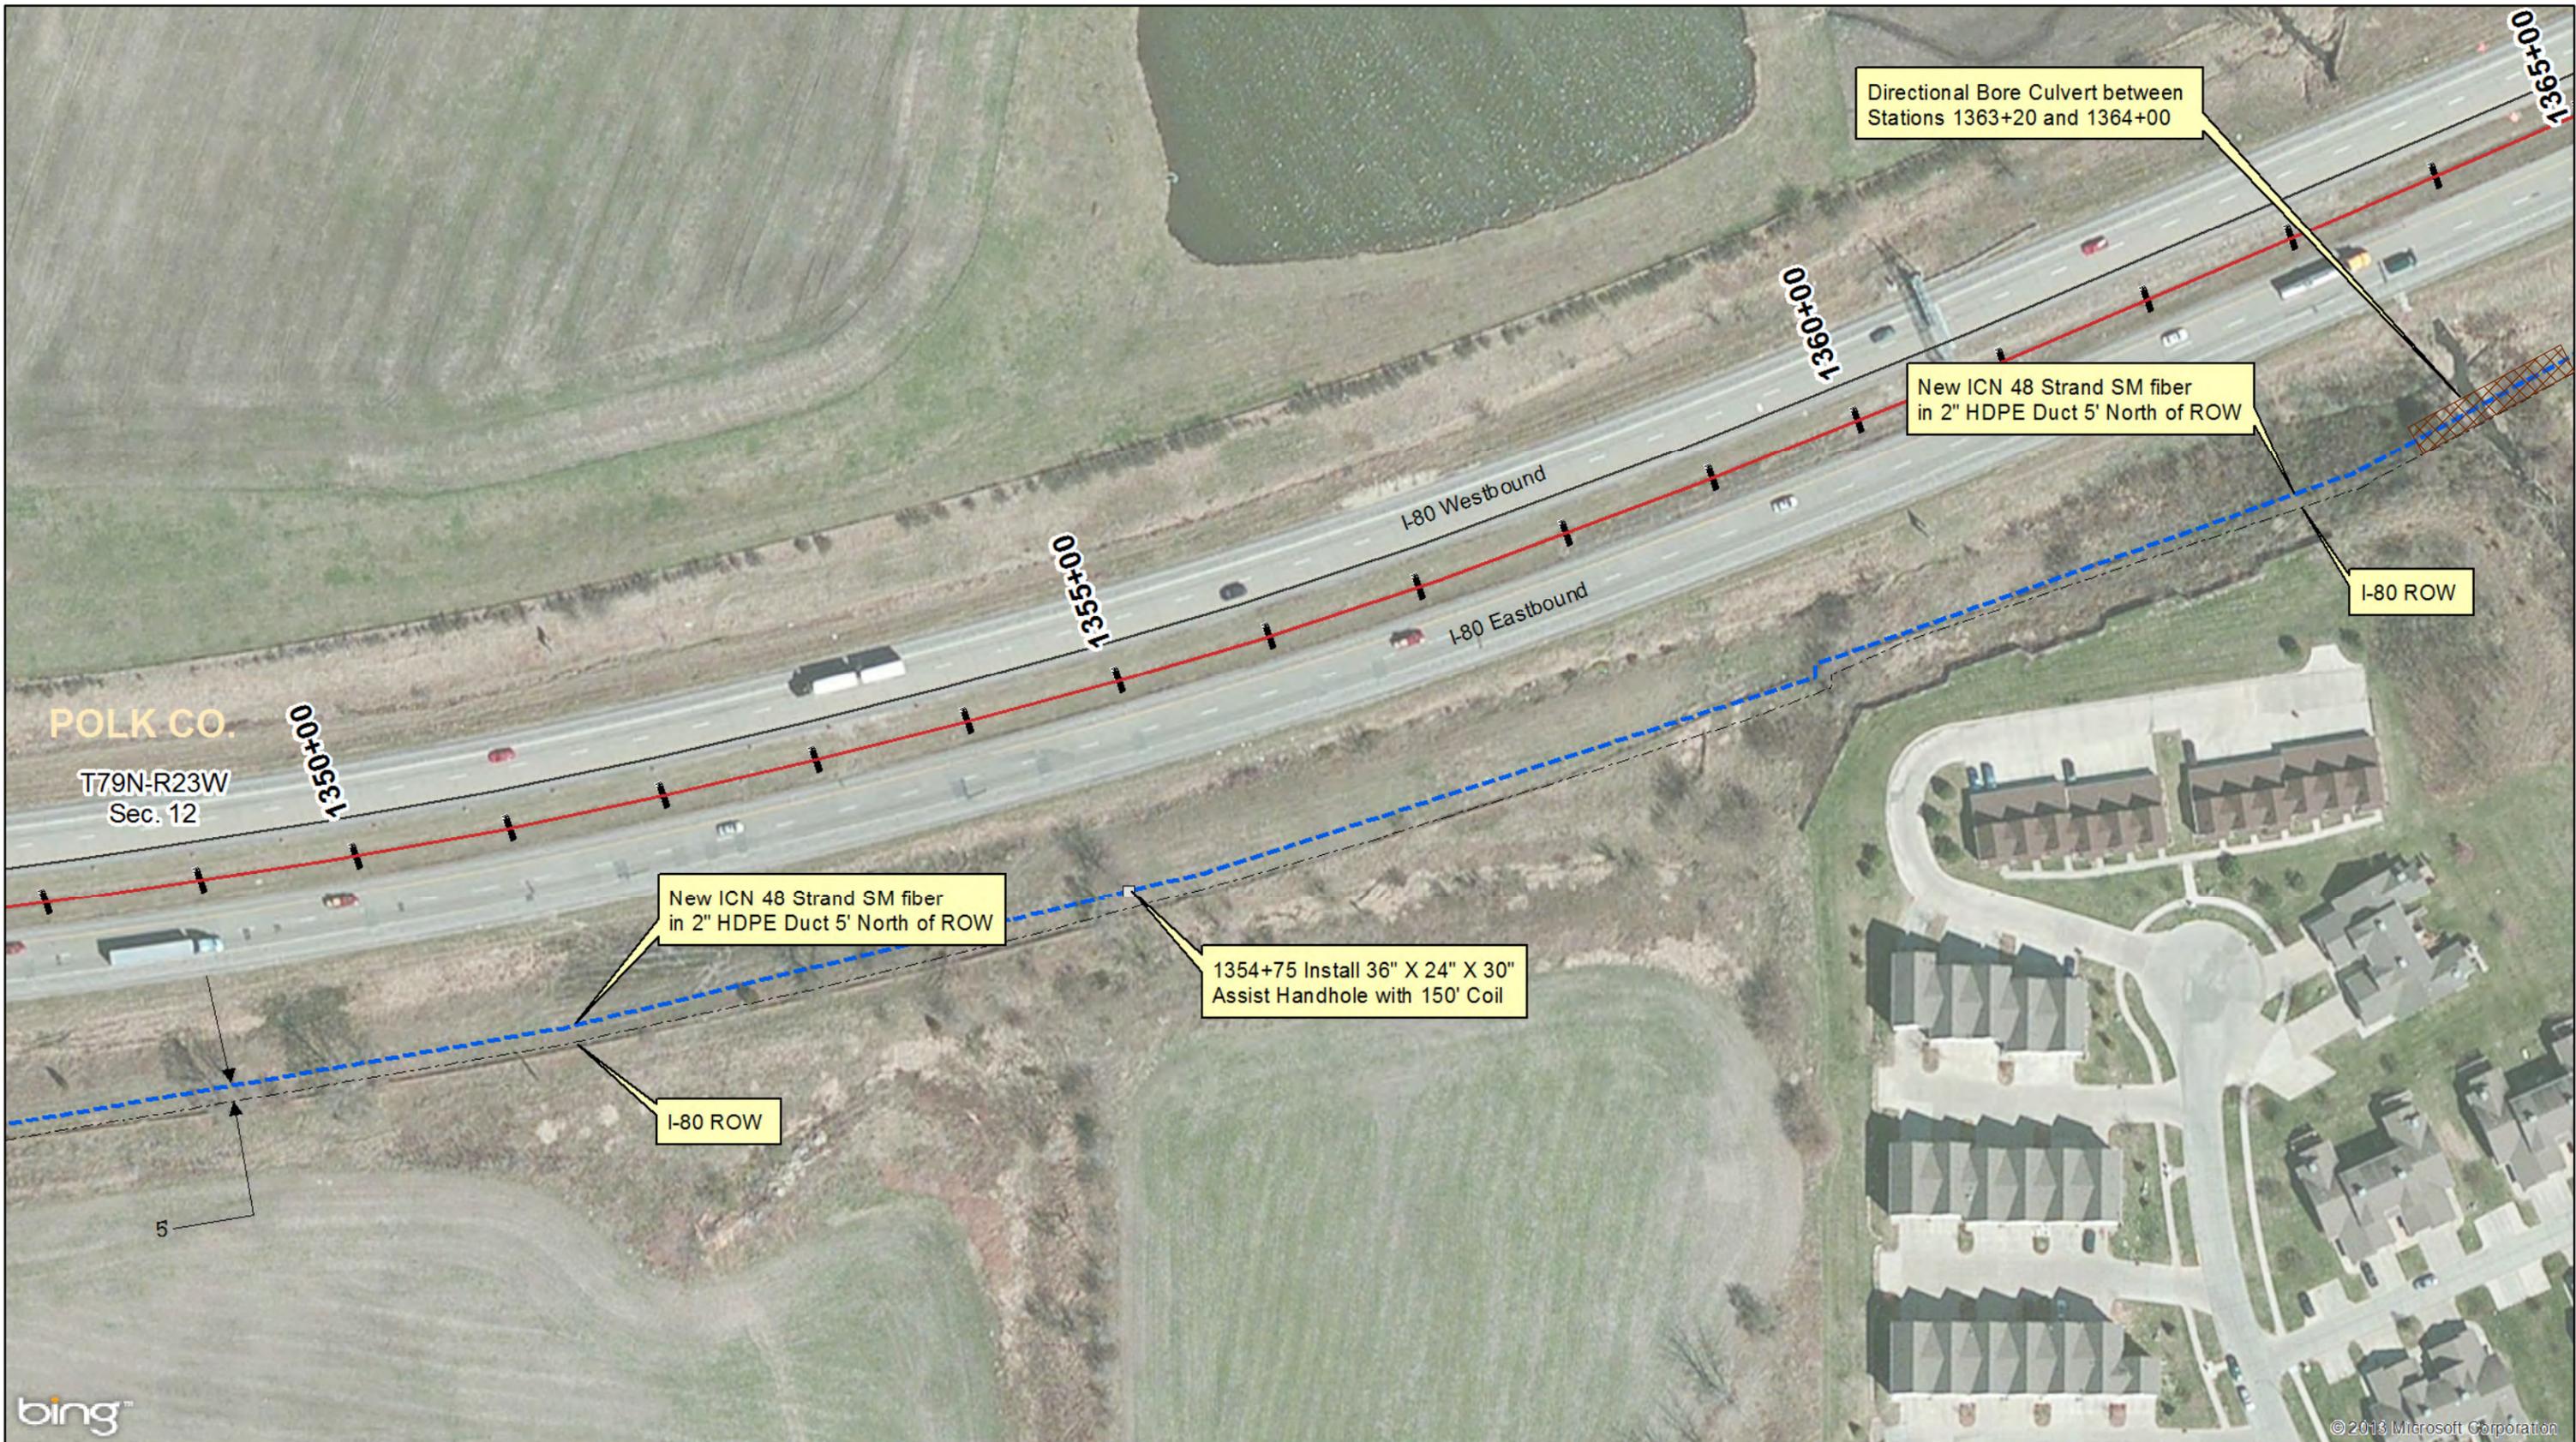


IOWA COMMUNICATIONS NETWORK
 GRIMES STATE OFFICE BUILDING
 400 EAST 14TH STREET
 DES MOINES, IOWA 50319
 ICN© 2012 COPY WITH PERMISSION

THIS DRAWING IS PROVIDED FOR GENERAL INFORMATION ONLY AND IS NOT TO BE USED TO DETERMINE PRECISE ICN PLACEMENT. CALL IOWA ONE CALL BEFORE EXCAVATION. DIAL 811 OR 1-800-292-8989

Proposed Route


From _____
 To _____

1 inch = 100 feet

DRAWING NAME: Altoona I-80 - 9 of 12 SIZE: 11 x 17

1	PRELIM	11-9-12	5		
2			6		
3			7		
4			8		

Path: N:\MAPS\User Maps\Kent Freise\Altoona\Altoona I-80 - 9 of 12.mxd

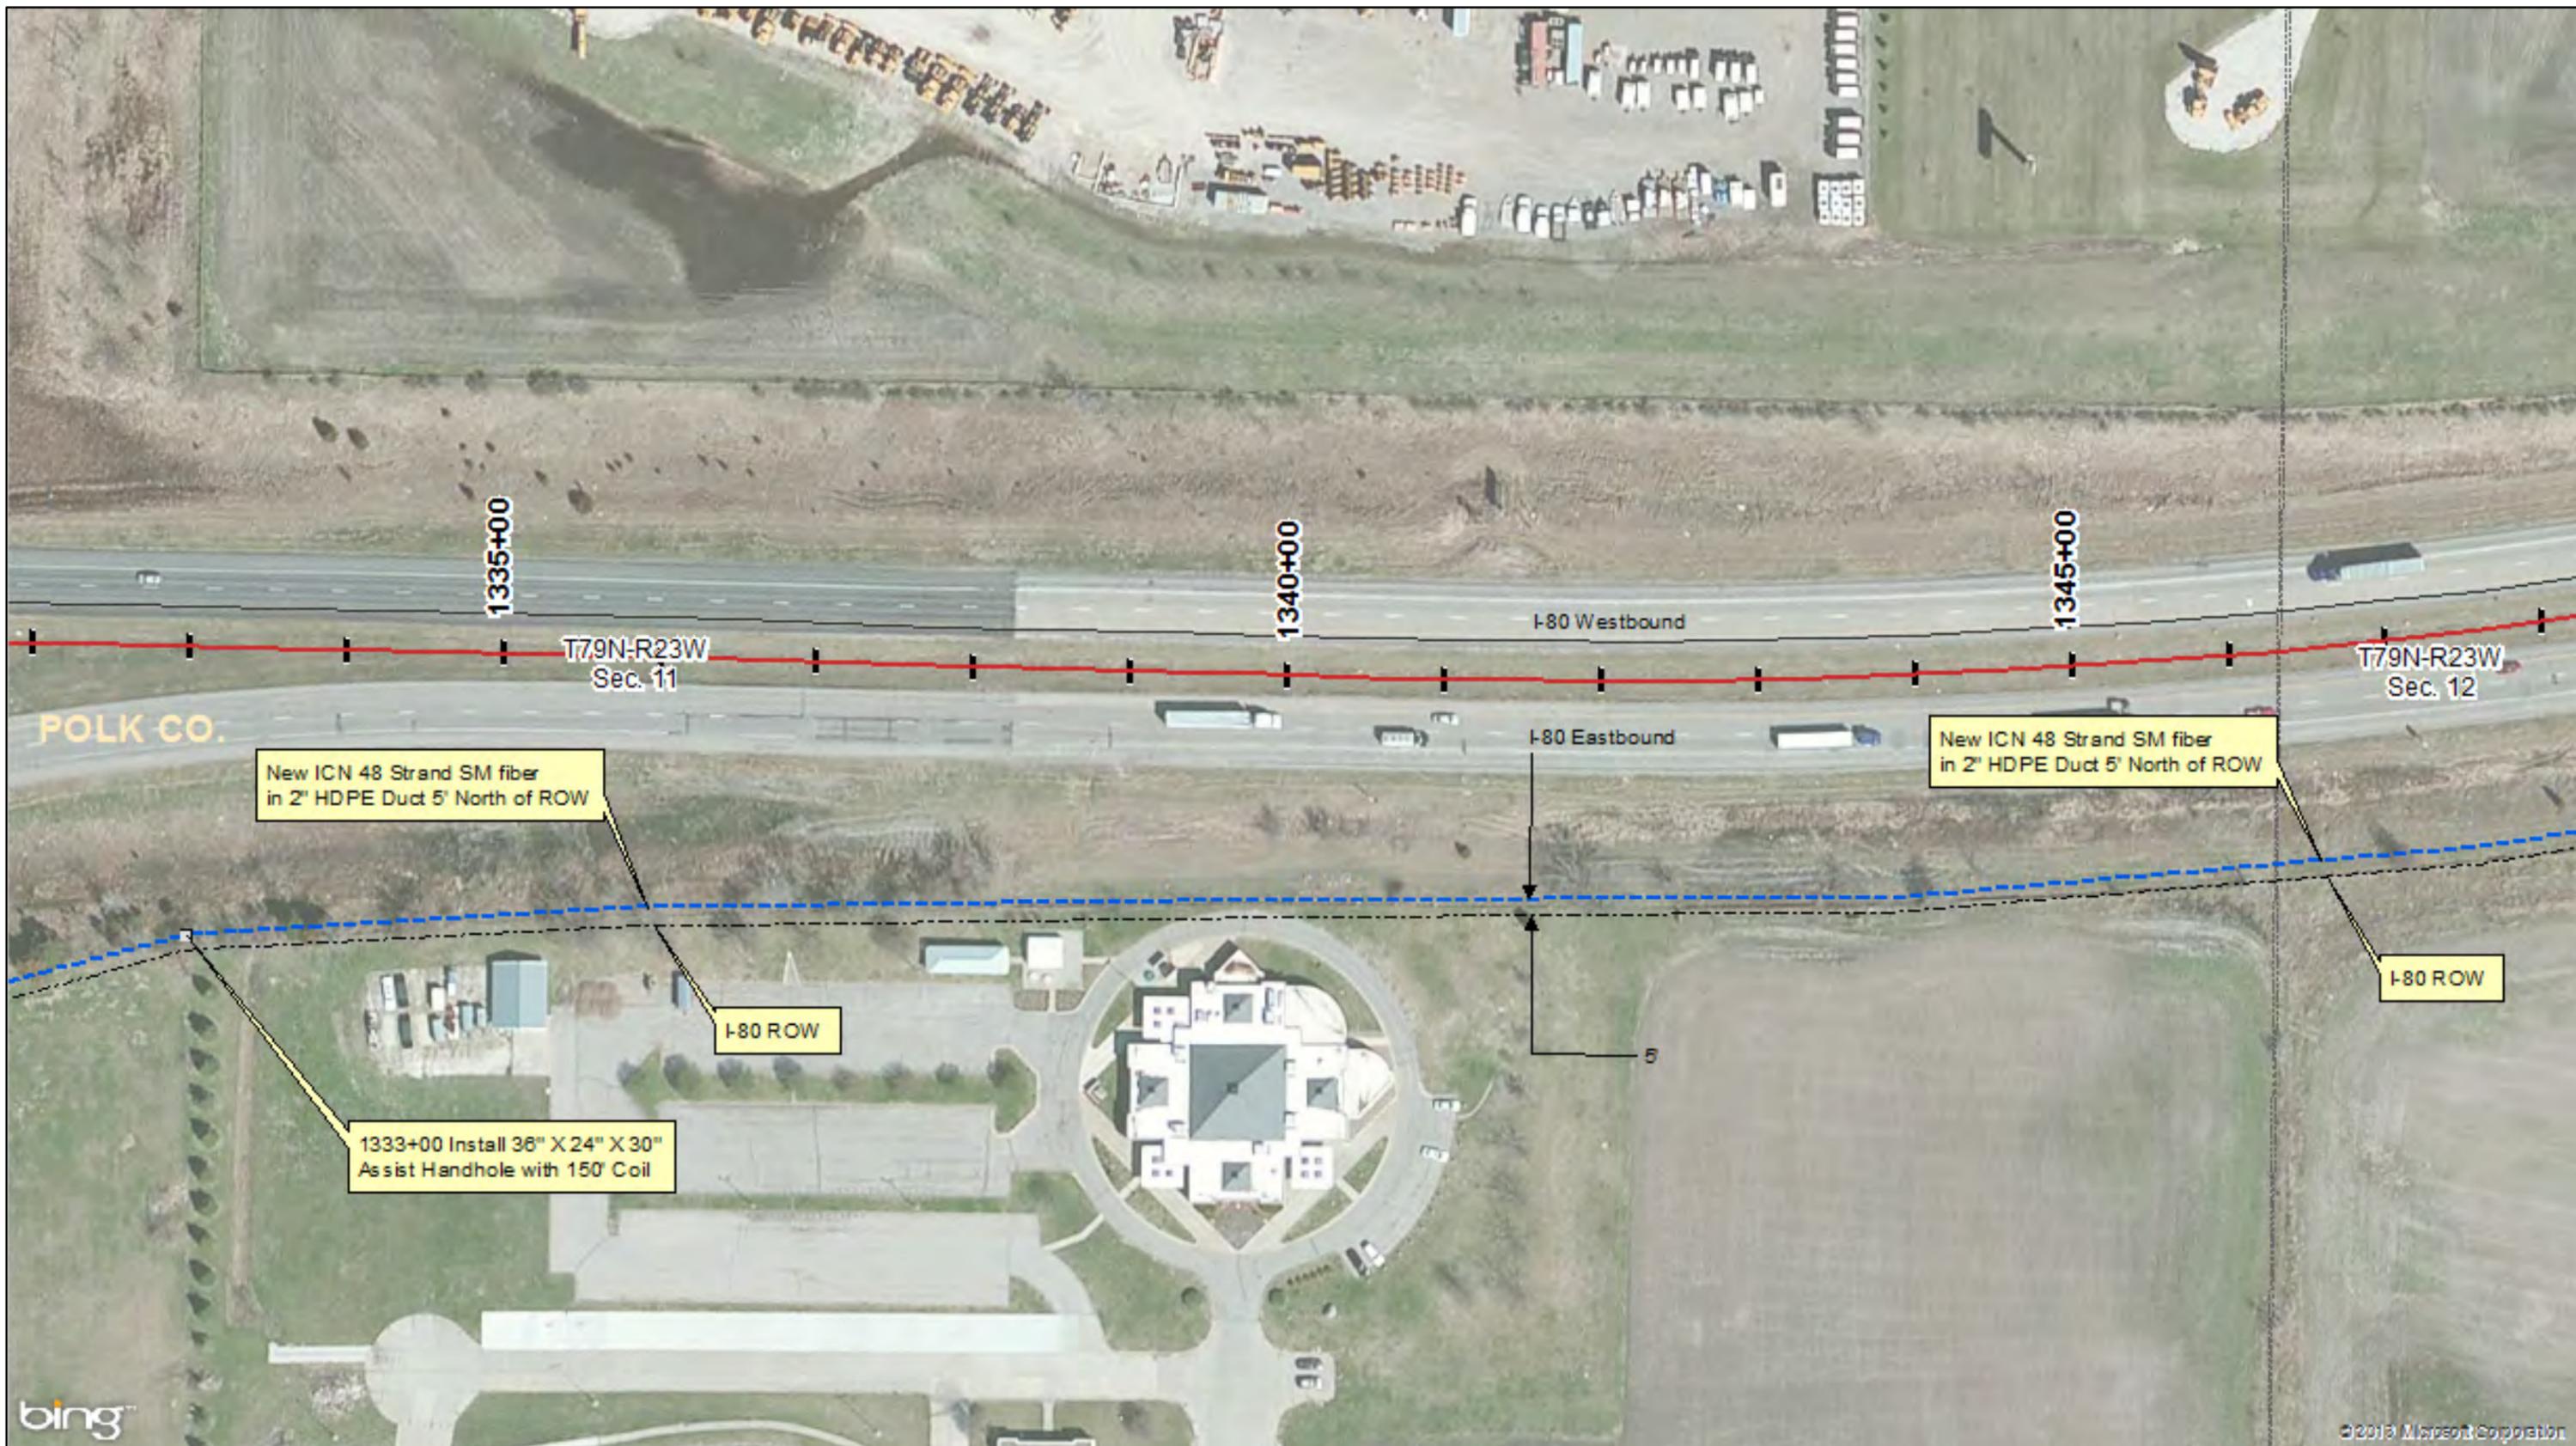

IOWA COMMUNICATIONS NETWORK
 GRIMES STATE OFFICE BUILDING
 400 EAST 14TH STREET
 DES MOINES, IOWA 50319
 ICN© 2012 COPY WITH PERMISSION


THIS DRAWING IS PROVIDED FOR GENERAL INFORMATION ONLY AND IS NOT TO BE USED TO DETERMINE PRECISE ICN PLACEMENT. CALL IOWA ONE CALL BEFORE EXCAVATION. DIAL 811 OR 1-800-292-8989

Proposed Route
 From
 To
 DRAWING NAME: Altoona I-80 - 10 of 12

1 inch = 100 feet


1	PRELIM	11-9-12	5		
2			6		
3			7		
4			8		

Path: N:\MAPS\User Maps\Kent Freise\Altoona\Altoona I-80 - 10 of 12.mxd

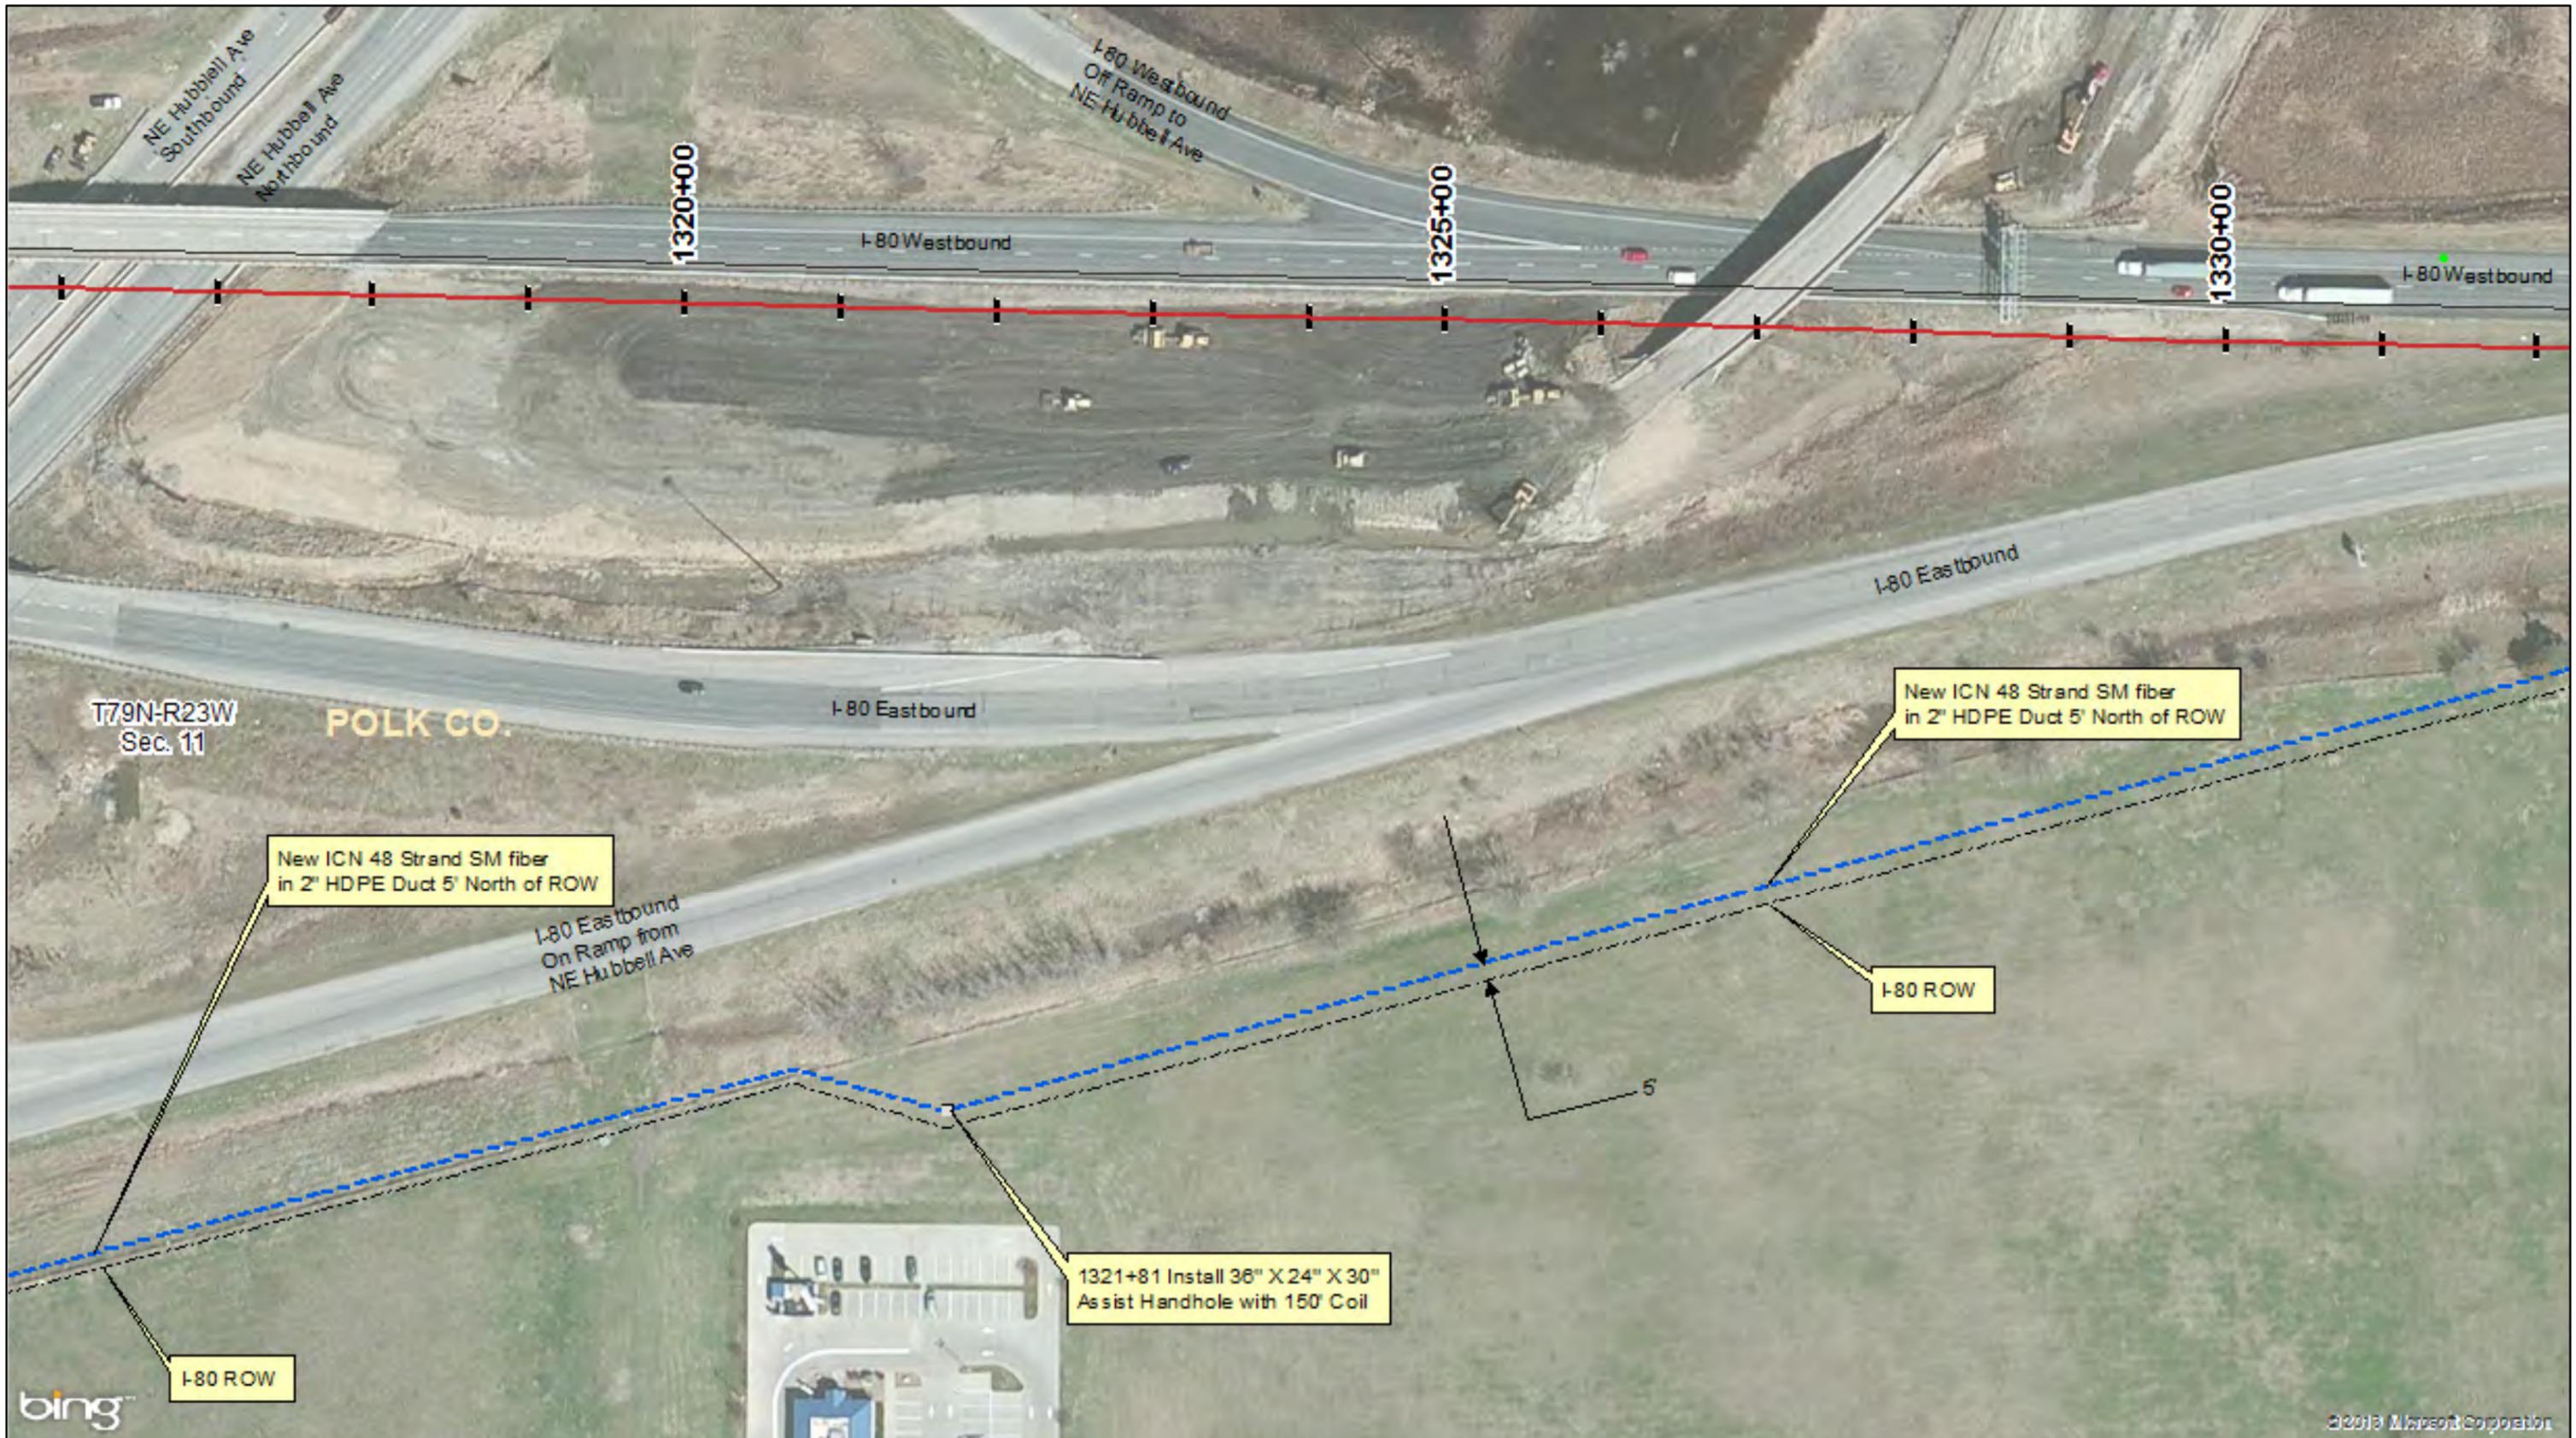

1	PRELIM	11-9-12	5		
2			6		
3			7		
4			8		

Path: N:\MAPS\User Maps\Kent Freise\Altoona\Altoona I-80 - 11 of 12.mxd

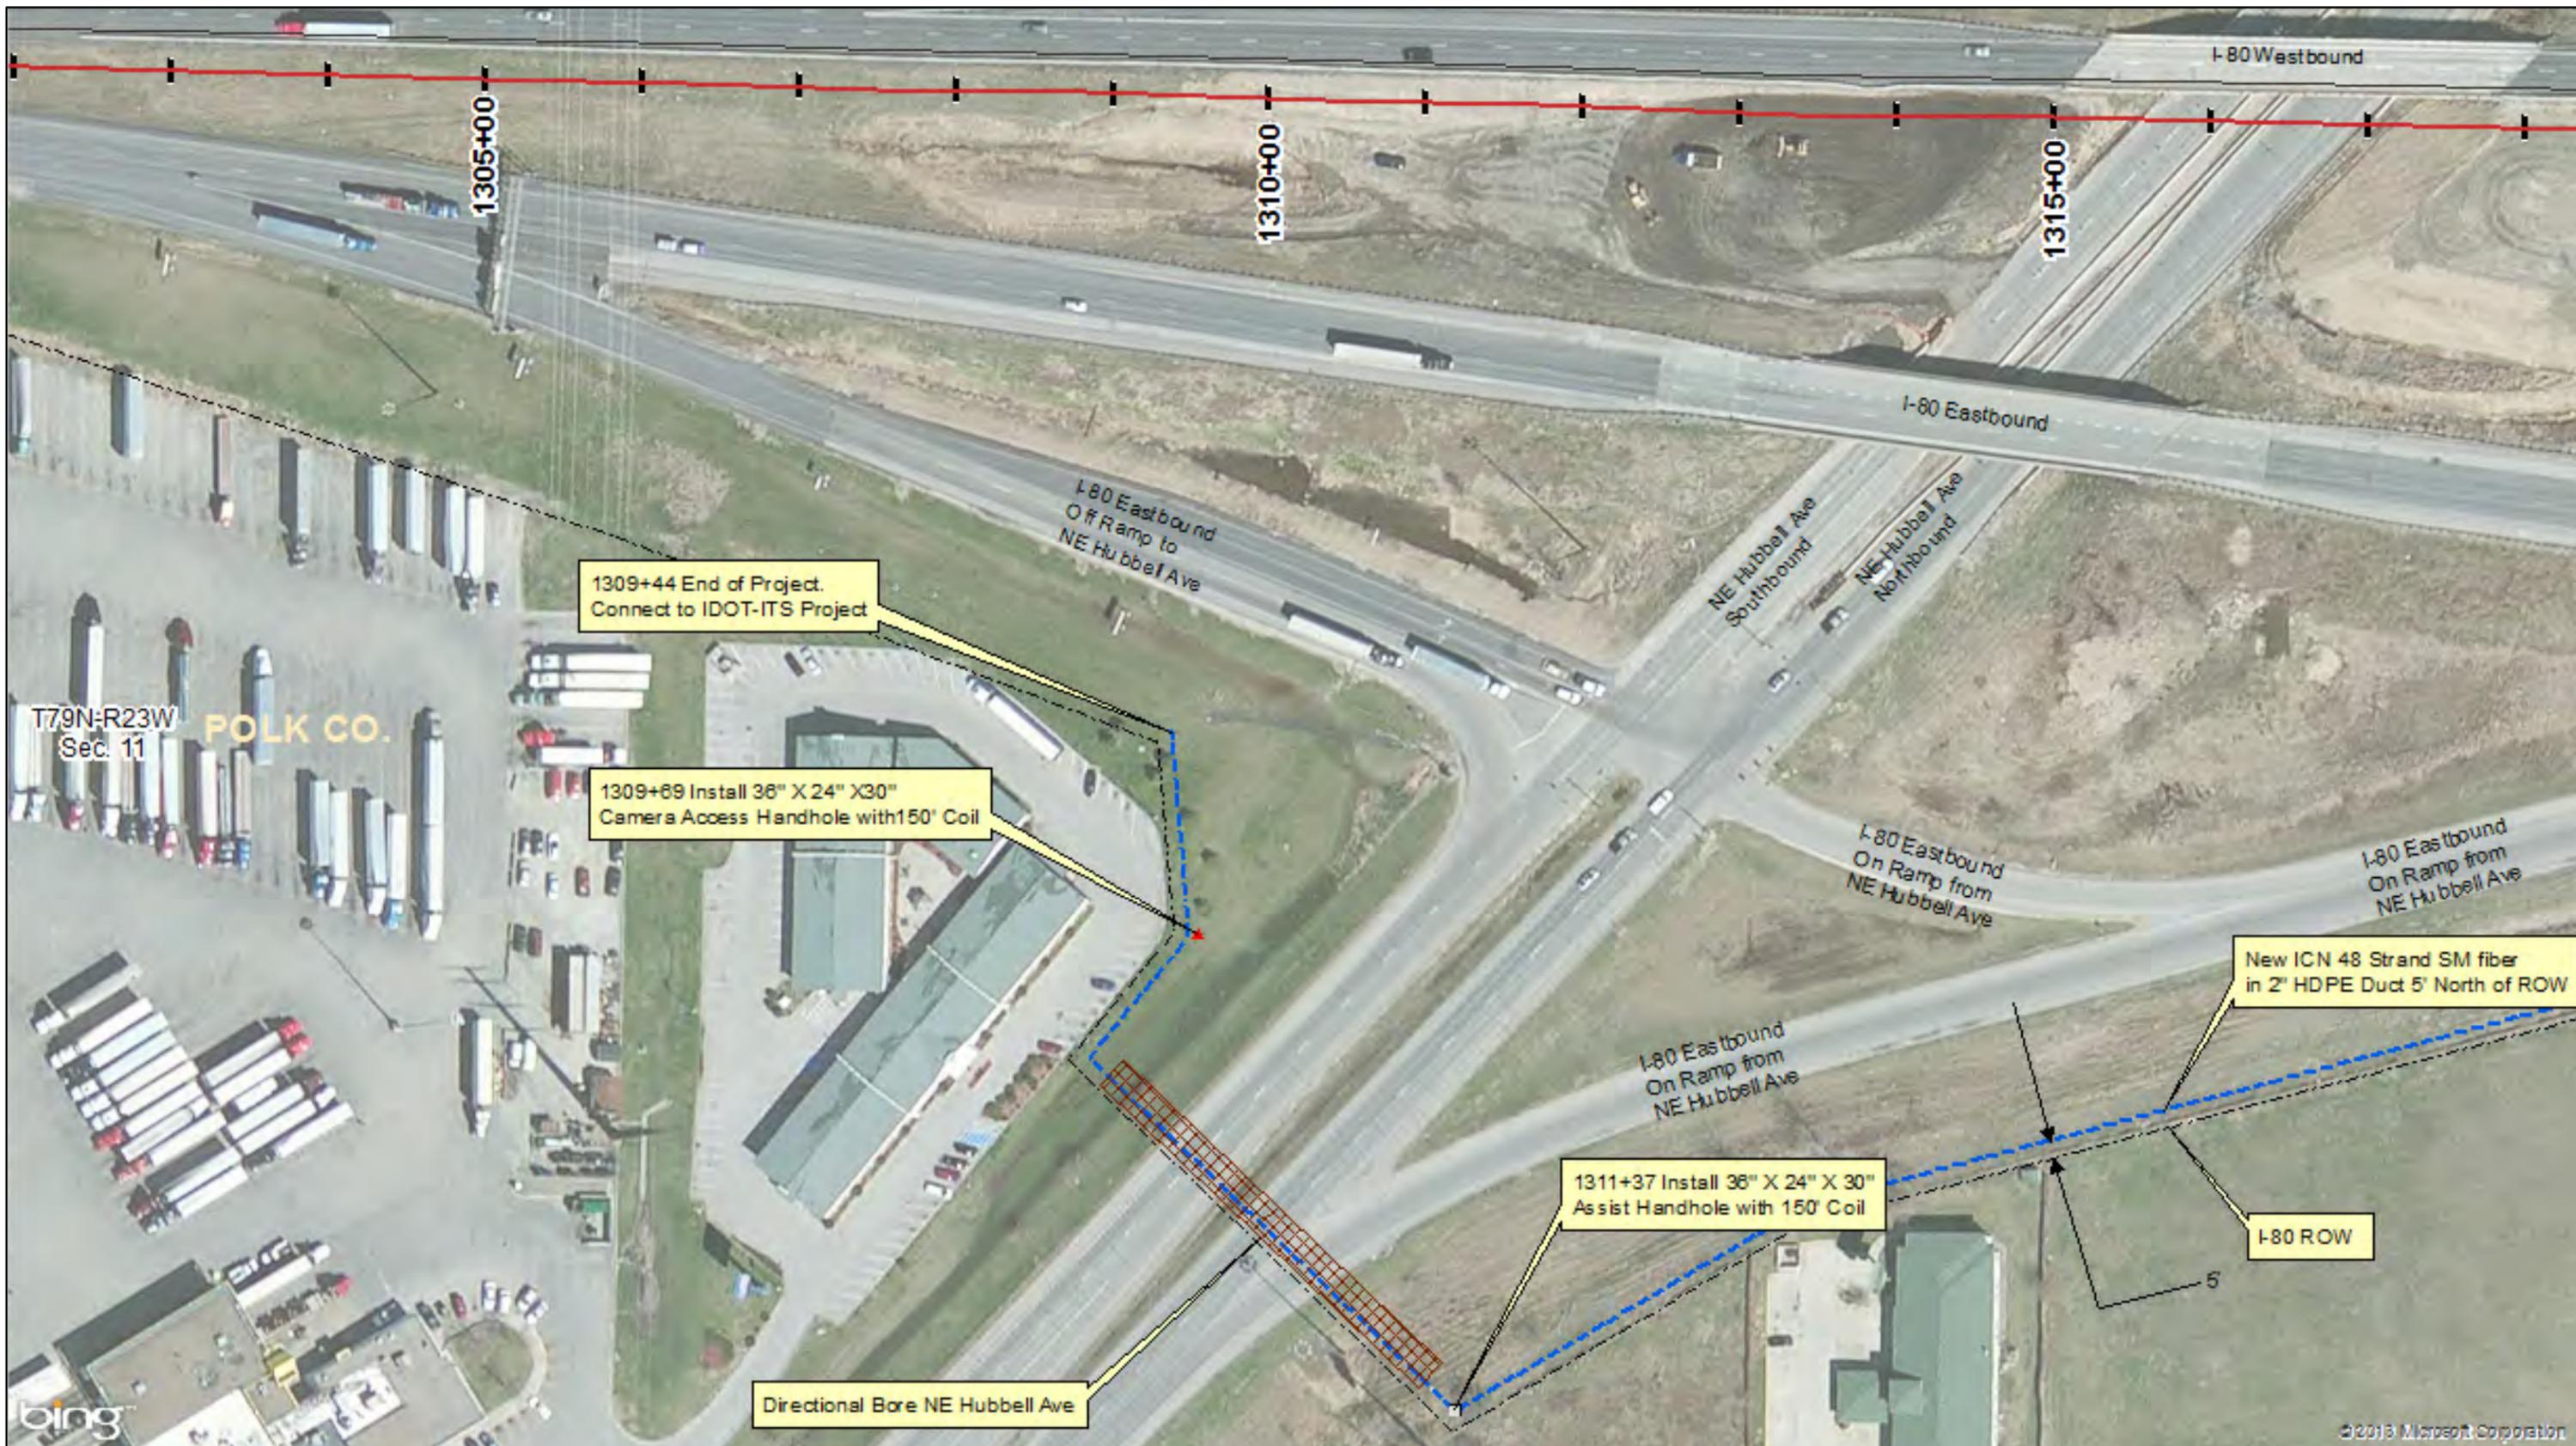

ICN IOWA COMMUNICATIONS NETWORK
 GRIMES STATE OFFICE BUILDING
 400 EAST 14TH STREET
 DES MOINES, IOWA 50319
 ICN © 2012 COPY WITH PERMISSION

THIS DRAWING IS PROVIDED FOR GENERAL INFORMATION ONLY AND IS NOT TO BE USED TO DETERMINE PRECISE ICN PLACEMENT. CALL IOWA ONE CALL BEFORE EXCAVATION. DIAL 811 OR 1-800-292-8989

Proposed Route

From _____
 To _____

1 inch = 100 feet

DRAWING NAME: Altoona I-80 - 12 of 12 SIZE: 11 x 17

1	PRELIM	11-9-12	5		
2			6		
3			7		
4			8		

Path: N:\MAPS\User Maps\Kent Freise\Altoona\Altoona I-80 - 12 of 12.mxd